

Series 1000 Flush Panel Doors

The 1000 Flush Panel Door features an extruded aluminum perimeter with foam panel inserts available in several types of facing, plain or ribbed aluminum sheet in clear or bronze anodized finishes. It's a functional component that contributes significantly to the durability of the Flush Panel Door and available as a solid door or with options for Vision Lites. Stock or special hardware can be readily adapted for exterior or interior applications. Job tested mechanically fastened and welded corners create a rugged structural assembly.




Series 1000 Flush Panel
250 Narrow Stile
Offset Hung (Exterior View)

Standard Features:

- 1-5/8" (41.3 mm) Thick Flush Panel with .06 Aluminum Outer Panels
- 2" (50.8 mm) Narrow Stiles
- 2-1/8" (53.9 mm) Top Rail
- 3-3/16" (80.9 mm) Bottom Rail
- Offset or Center Hung Door Application
- Mechanically Fastened and Welded Corners
- Maximum Size 48" x 96" (1219 x 2438 mm)

Options:


- 1-5/8" (41.3 mm) Thick Flush Panel with .125" Aluminum Outer Panel for Added Strength
- 3-1/2" (88.9 mm) Medium Stiles or 5" (127 mm) Wide Stiles
- 9-1/2" (241.3 mm) Bottom Rail
- 1/4" (6 mm) and 1" (25 mm) Thick Vision Lites

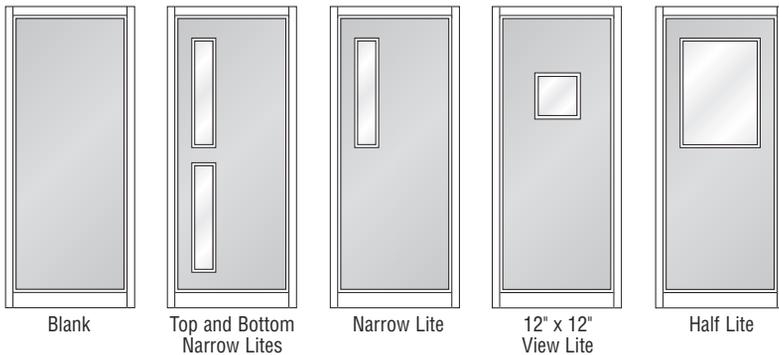

Typical Door Configurations




Series 1000 Flush Panel Door Construction

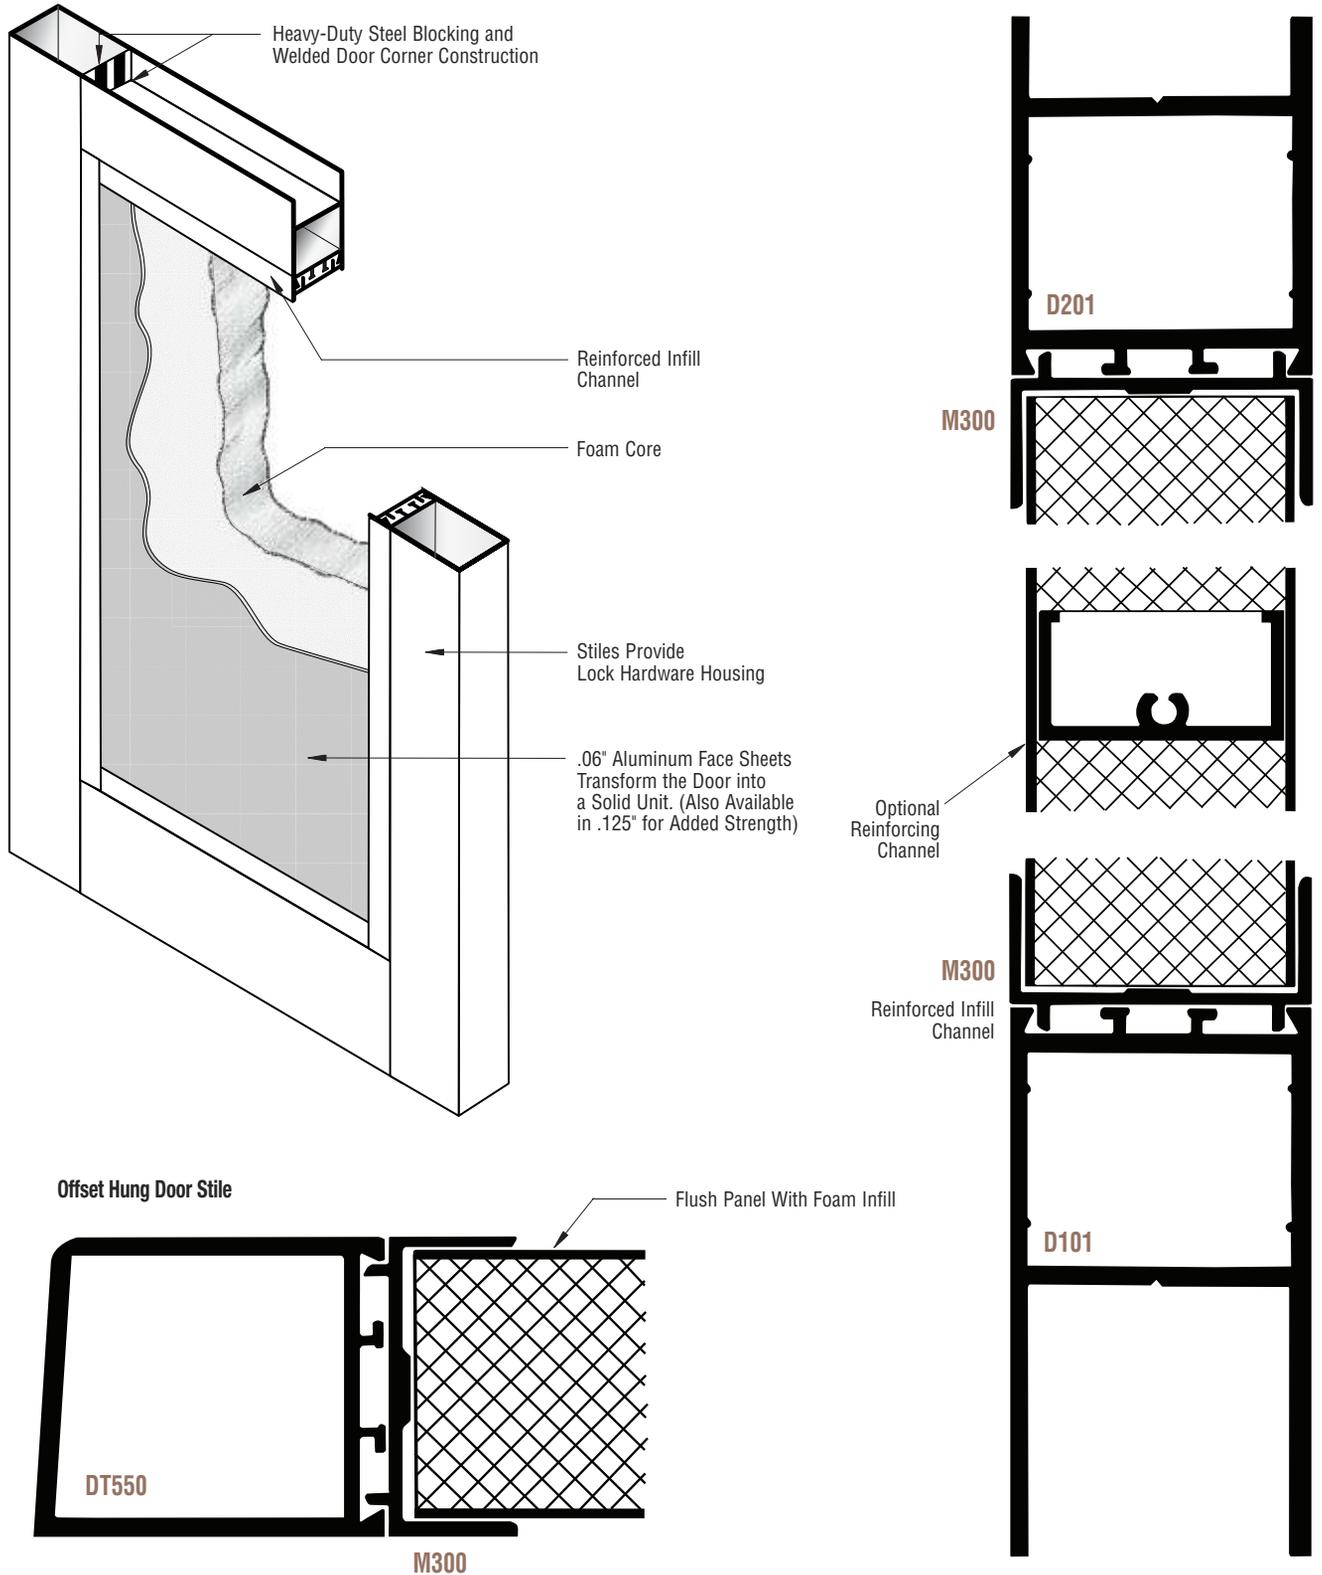


Series 1000 Flush Panel Doors


Typical Details

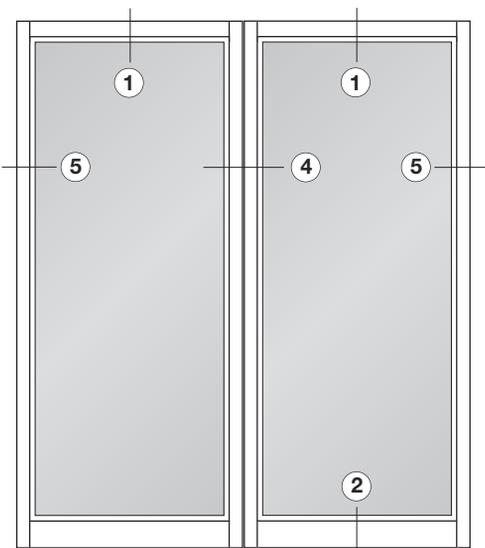








Pair with Blank Panels

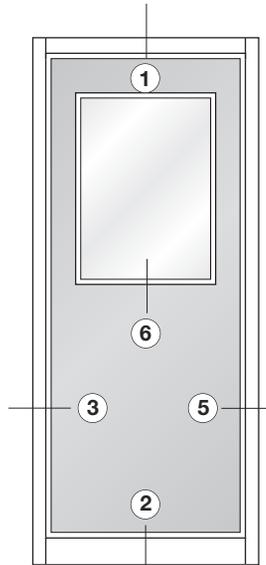

View Lite

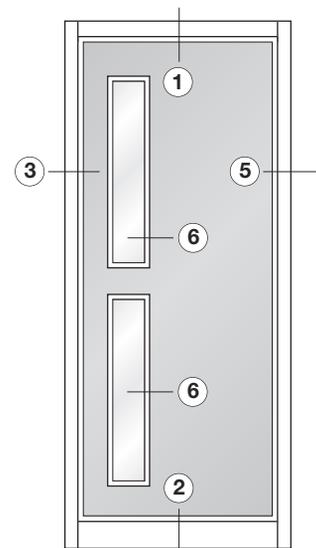

Top and Bottom Narrow Lites

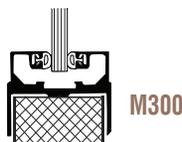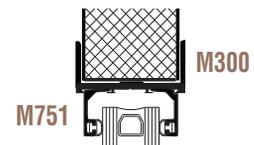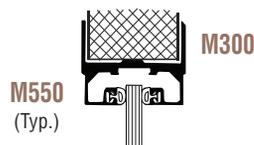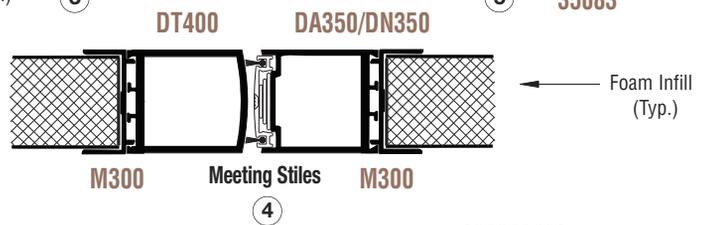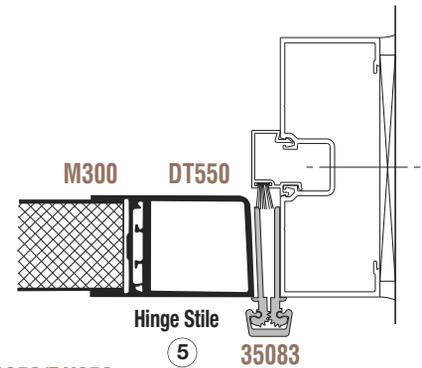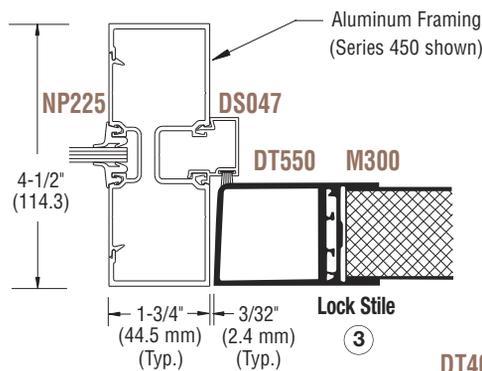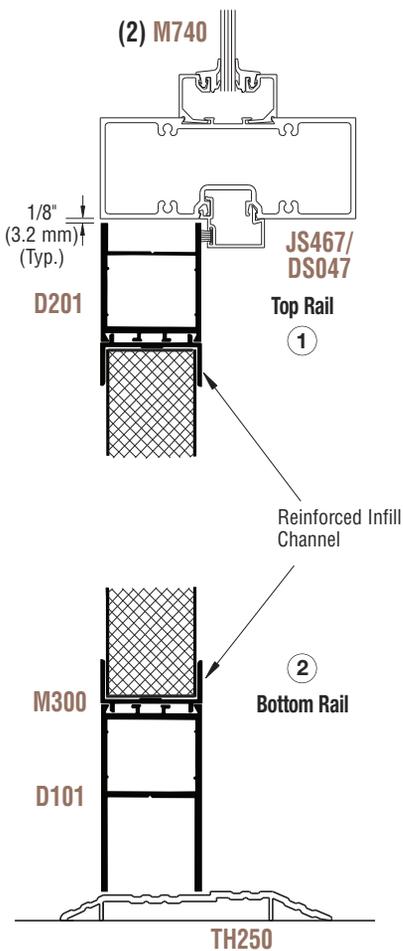

NOT TO SCALE