



Revisions By:

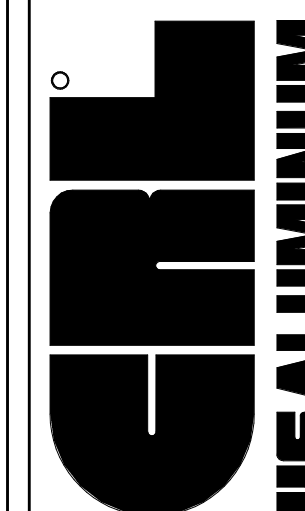


Description
**CURTAIN DOOR
(250-400-550)**

Drawn by:
Date:
Scale:
File name:


Sheet

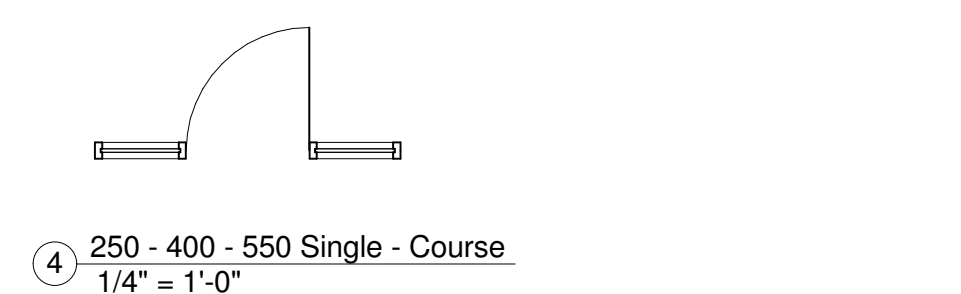


④ 250 - 400 - 550 Single - Course
1/4" = 1'-0"

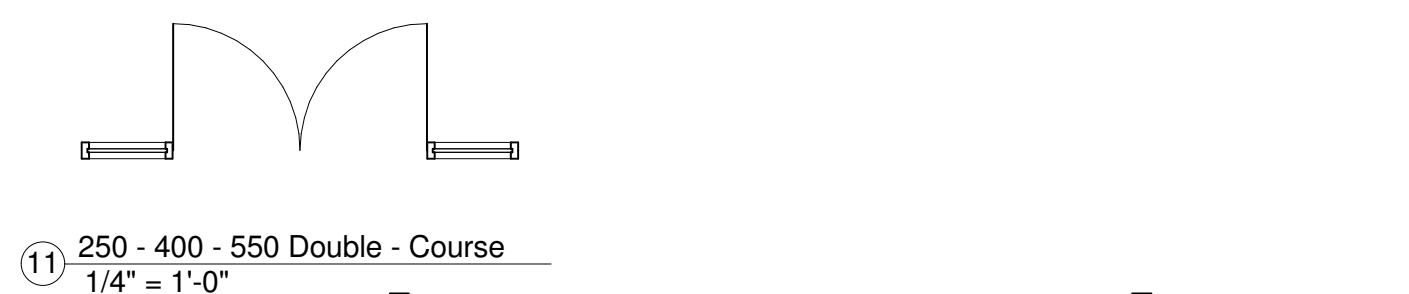


⑪ 250 - 400 - 550 Double - Course
1/4" = 1'-0"

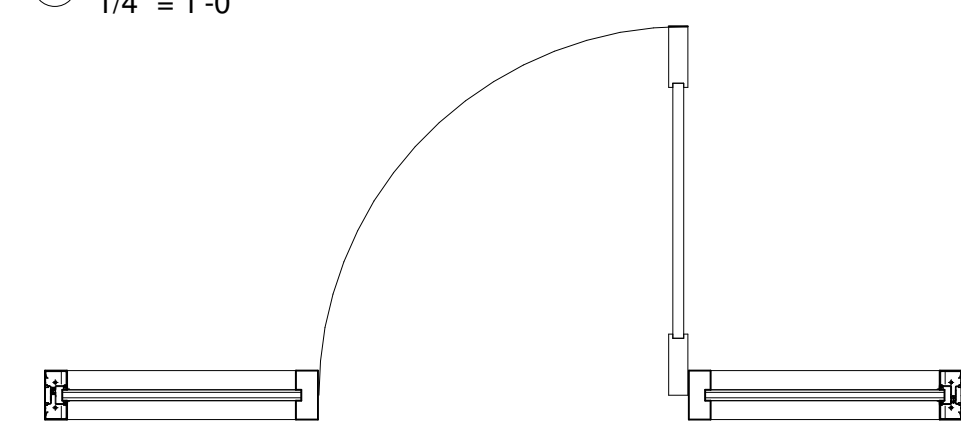


⑤ 250 - 400 - 550 Single - Medium
3/4" = 1'-0"

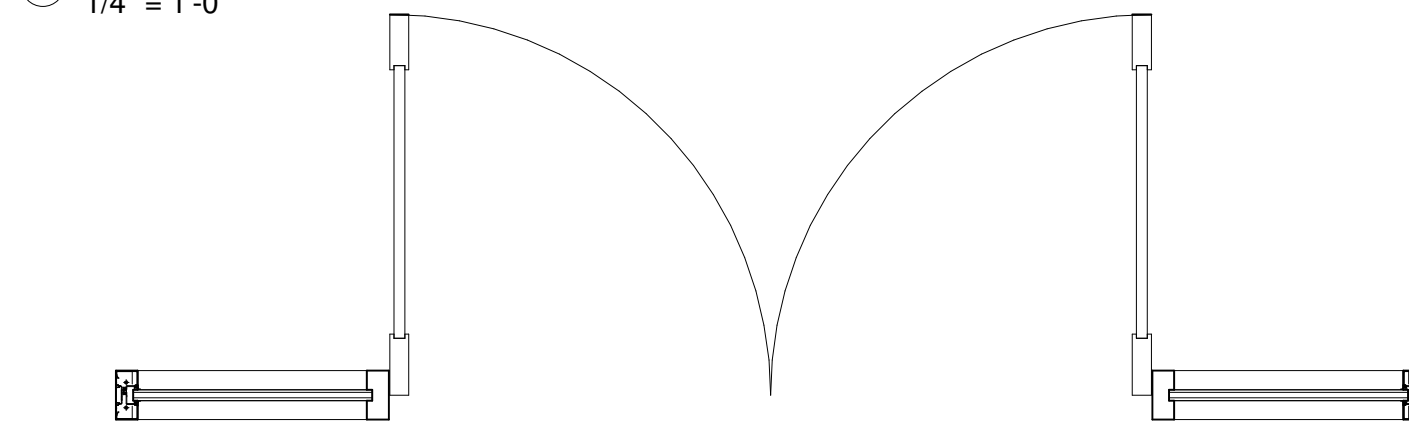


⑩ 250 - 400 - 550 Double - Medium
3/4" = 1'-0"

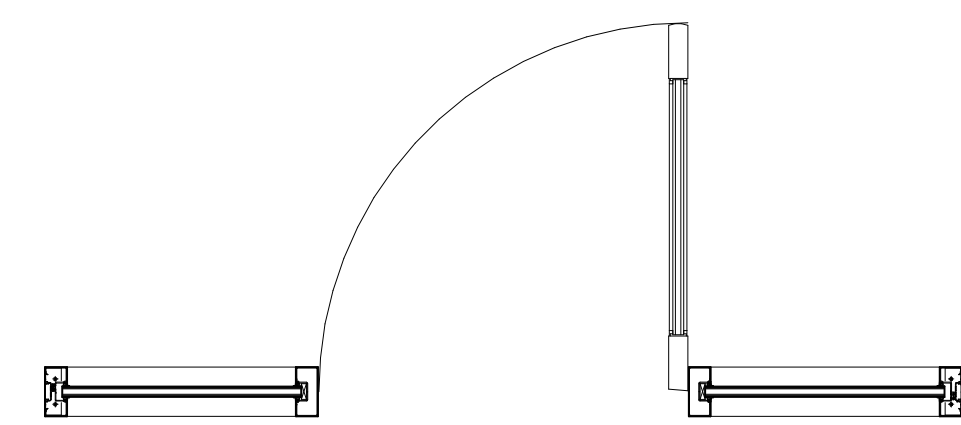


① 250 - 400 - 550 Single - Fine
3/4" = 1'-0"

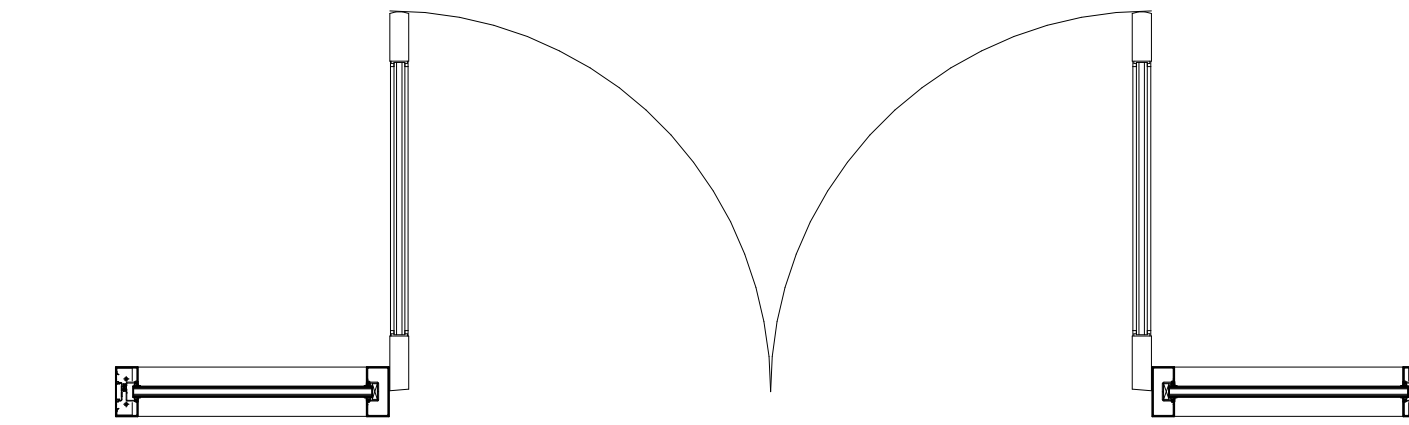


⑧ 250 - 400 - 550 Double - Fine
3/4" = 1'-0"

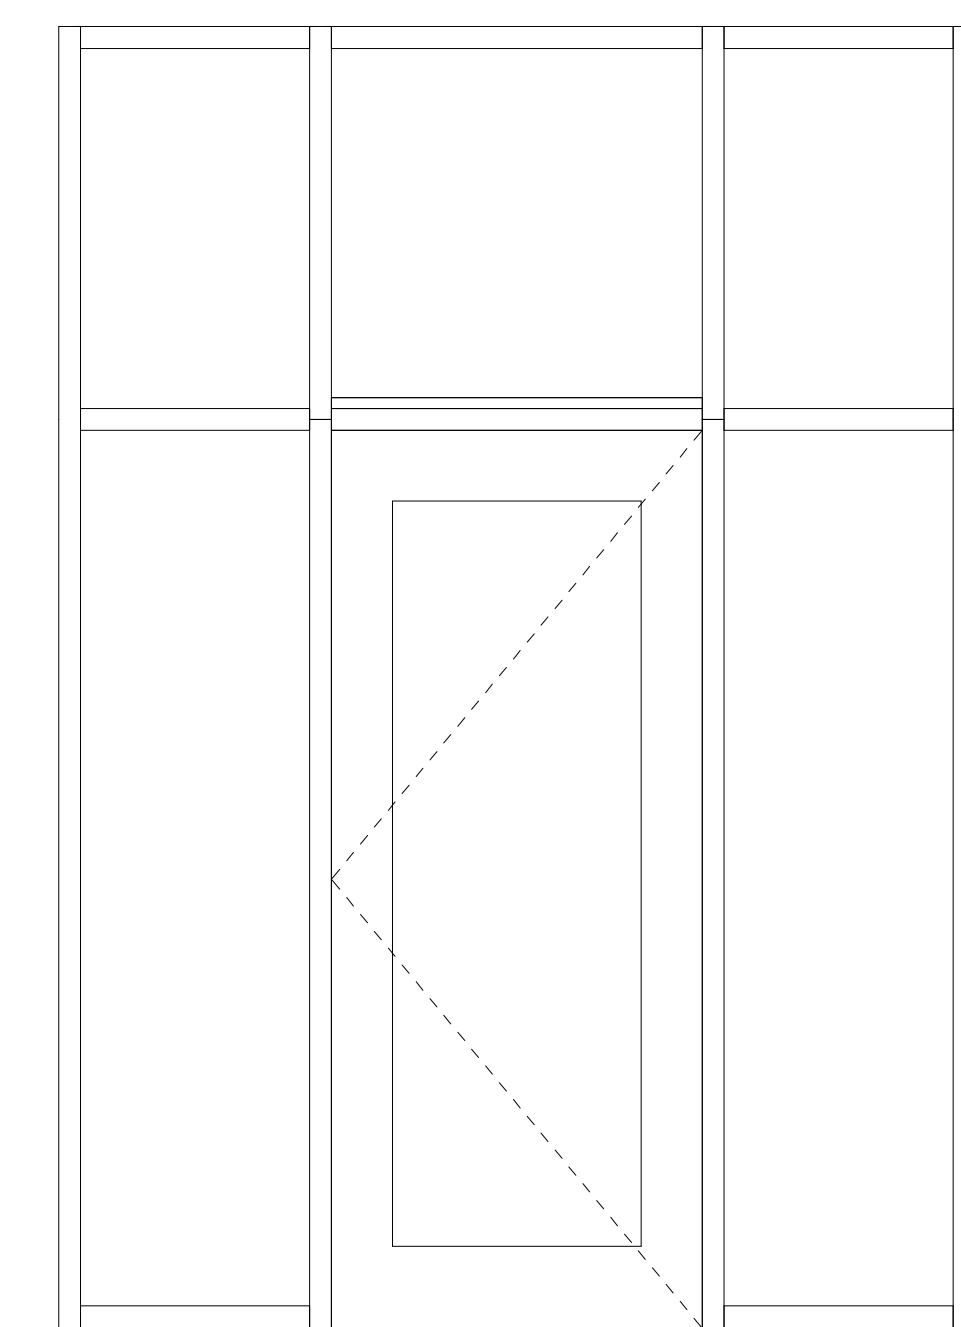


② 250 - 400 - 550 Single Elevation
3/4" = 1'-0"

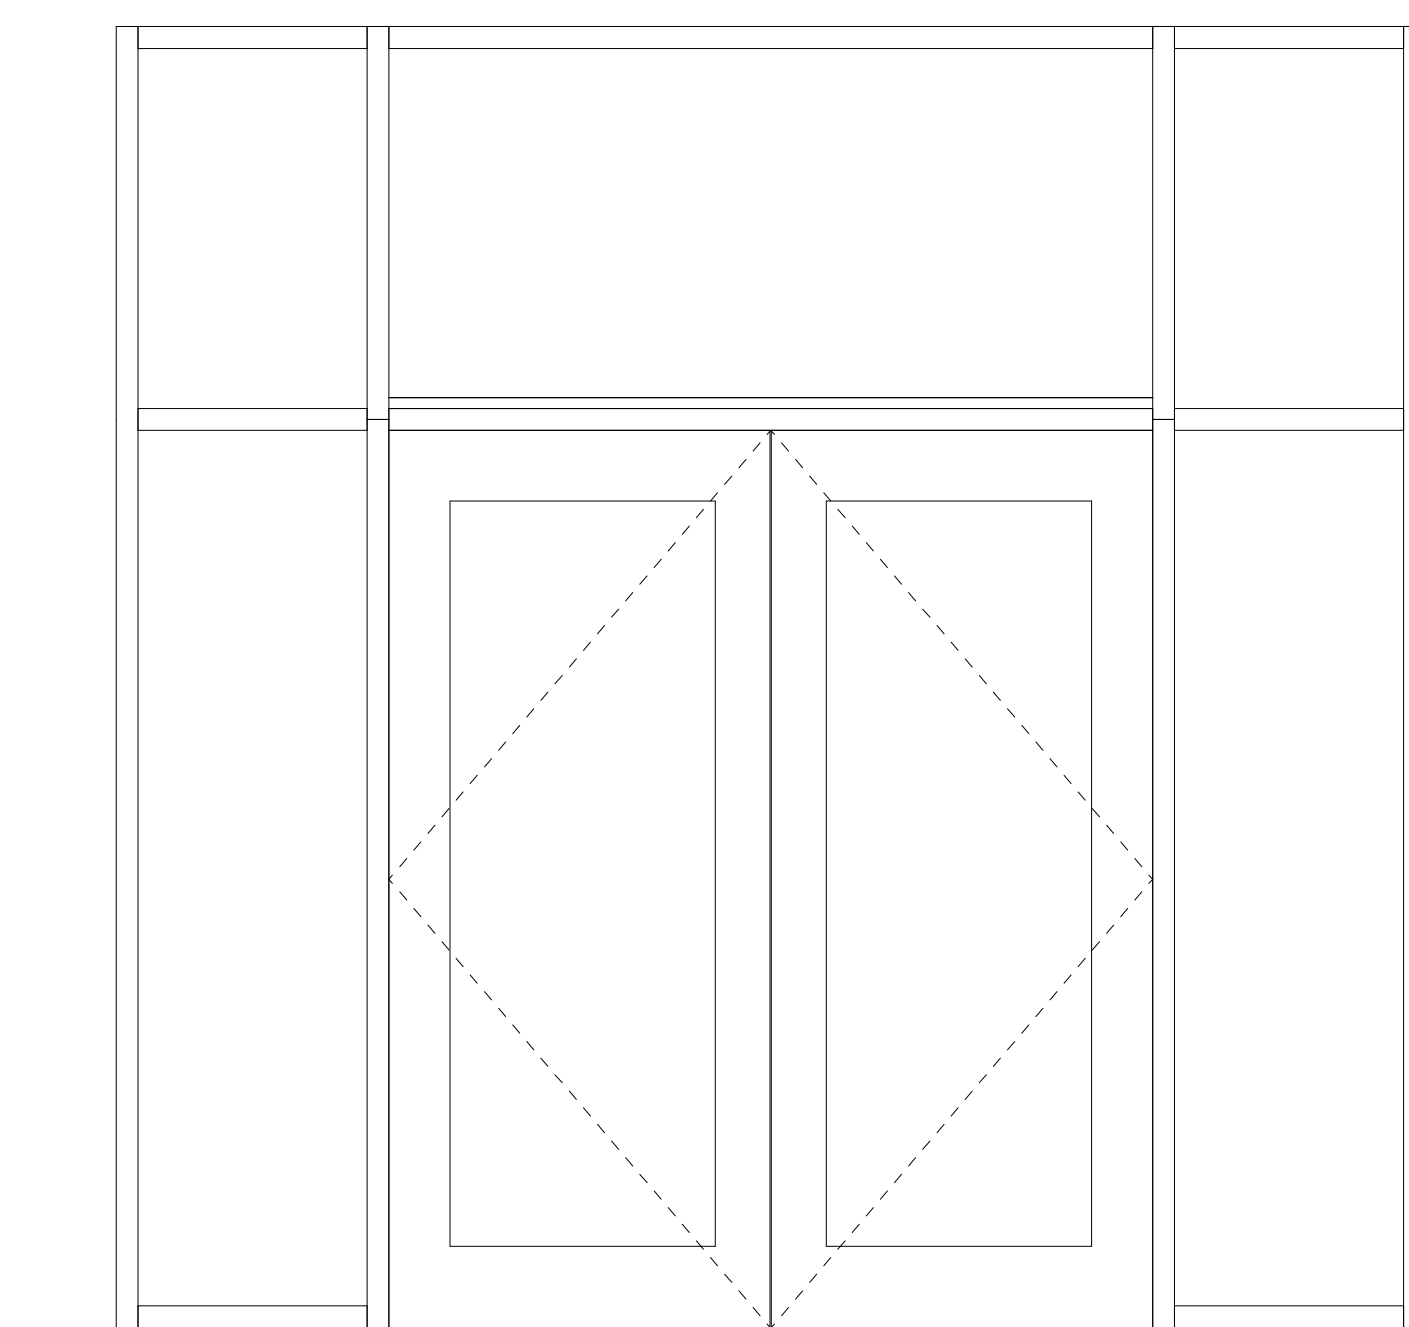


⑨ 250 - 400 - 550 Double Elevation
3/4" = 1'-0"

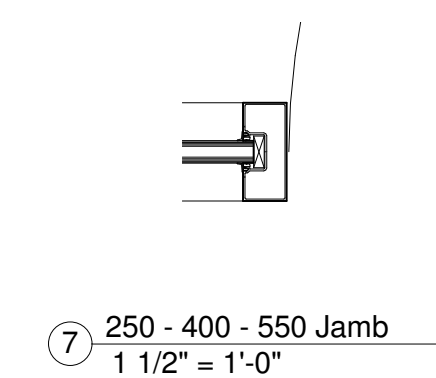

⑦ 250 - 400 - 550 Jamb
1 1/2" = 1'-0"

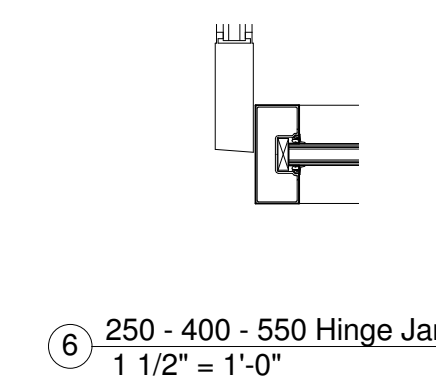

⑥ 250 - 400 - 550 Hinge Jamb
1 1/2" = 1'-0"

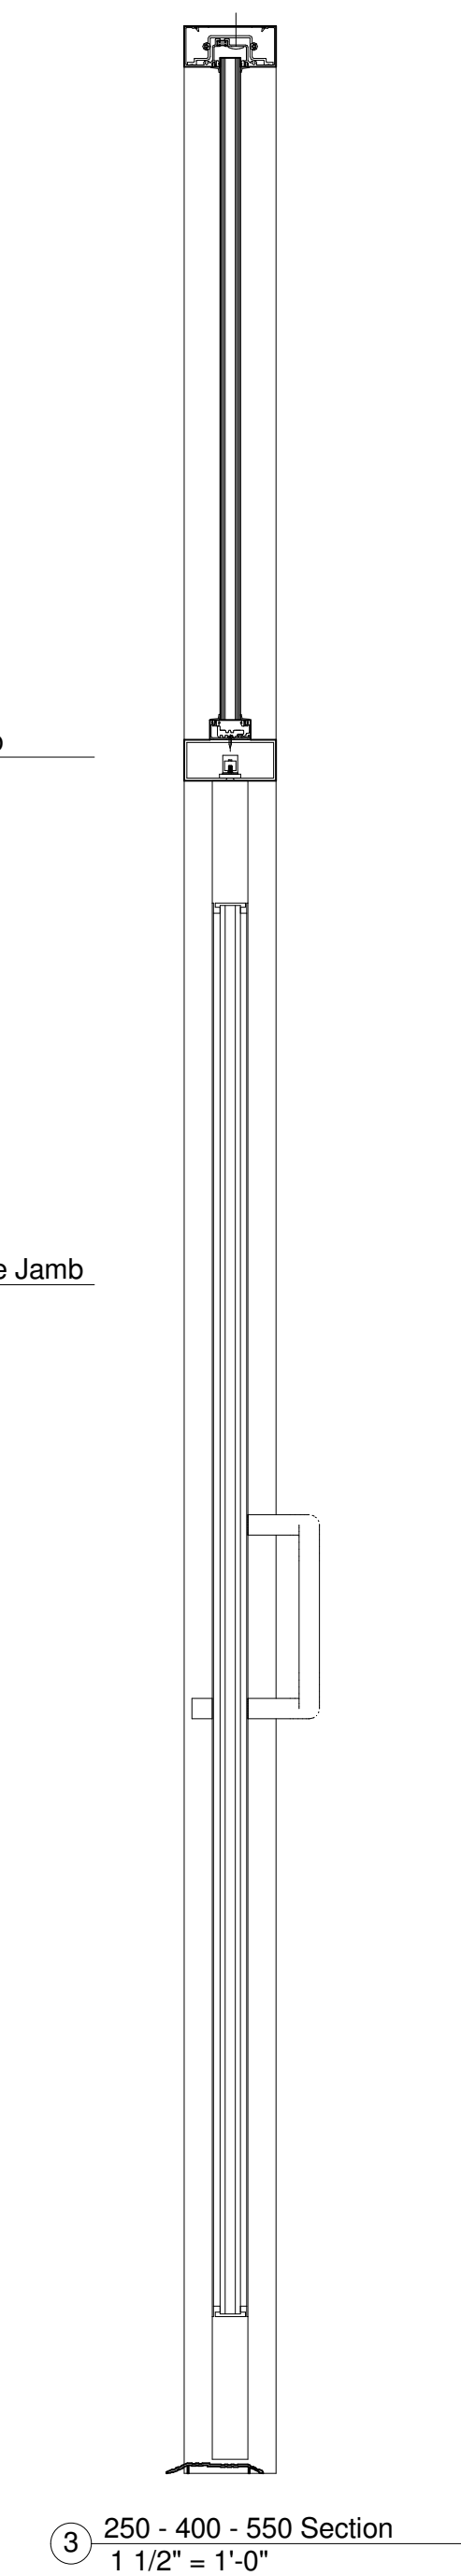

③ 250 - 400 - 550 Section
1 1/2" = 1'-0"