



WINDOWS - SERIES 7300

PROJECTED AND CASEMENT WINDOWS OPERATE BY MOVING AWAY, OR PROJECTING FROM THE FRAME, AS AWNING OR HOPPER VENTS AND AS IN-SWING OR OUT-SWING CASEMENT VENTS.

PROJECTED WINDOWS OPEN AND CLOSE HORIZONTALLY WHILE CASEMENT WINDOWS OPERATE ON A VERTICAL AXIS.

NOTE: FOR OPTIONAL ACCESSORIES DETAILS SEE 7200 SERIES DRAWINGS

TABLE OF CONTENTS:




[illegible]

STANDARD ABBREVIATIONS

RO	ROUGH OPENING
FD	FRAME DIMENSION
DLO	DAYLITE OPENING
DO	DOOR OPENING
DD	DOOR DIMENSION

GLASS SIZING NOTE:
REFERENCE U.S. ALUMINUM
CATALOGS AND WEBSITE'S
LOAD CHARTS FOR SIZING
GUIDELINES.

OPERABLE WINDOWS SIZE LIMITATION

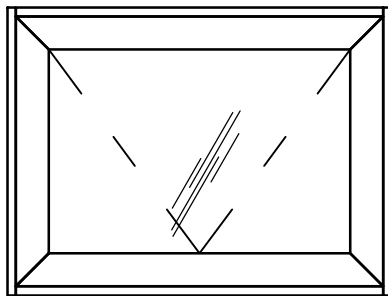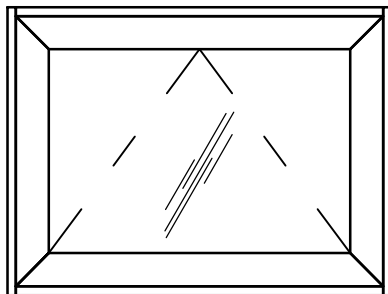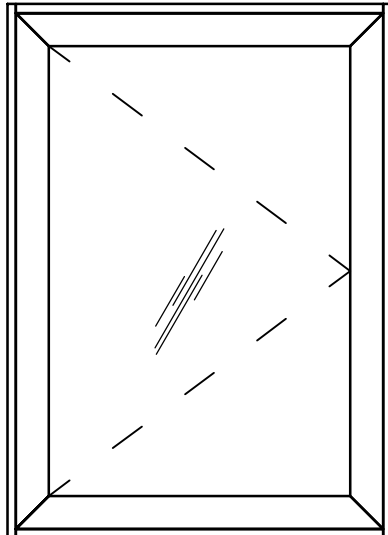WINDOW NAME	DISPLAY	MIN. SIZE	MAX. SIZE
PROJECT-IN "HOPPER"		16" X 16"	60" X 32"
PROJECT-OUT "AWNING"		16" X 16"	60" X 32"
SWING-OUT ONLY "CASEMENT"		16" X 16"	30" X 60"

Revisions By:



Description:

CRL / US ALUMINUM
WINDOWS
SERIES 7300

Discription:

Drawn By: RP

Date: 03/16/15

Scale: AS NOTED

File Name:

Series 7300 - Windows.dwg

Sheet


1.00






WINDOWS

SERIES 7300 / PROJECT-IN AND FIXED LITE PROJECT-IN / 1/4" GLAZING


1 1/2" = 1'-0"

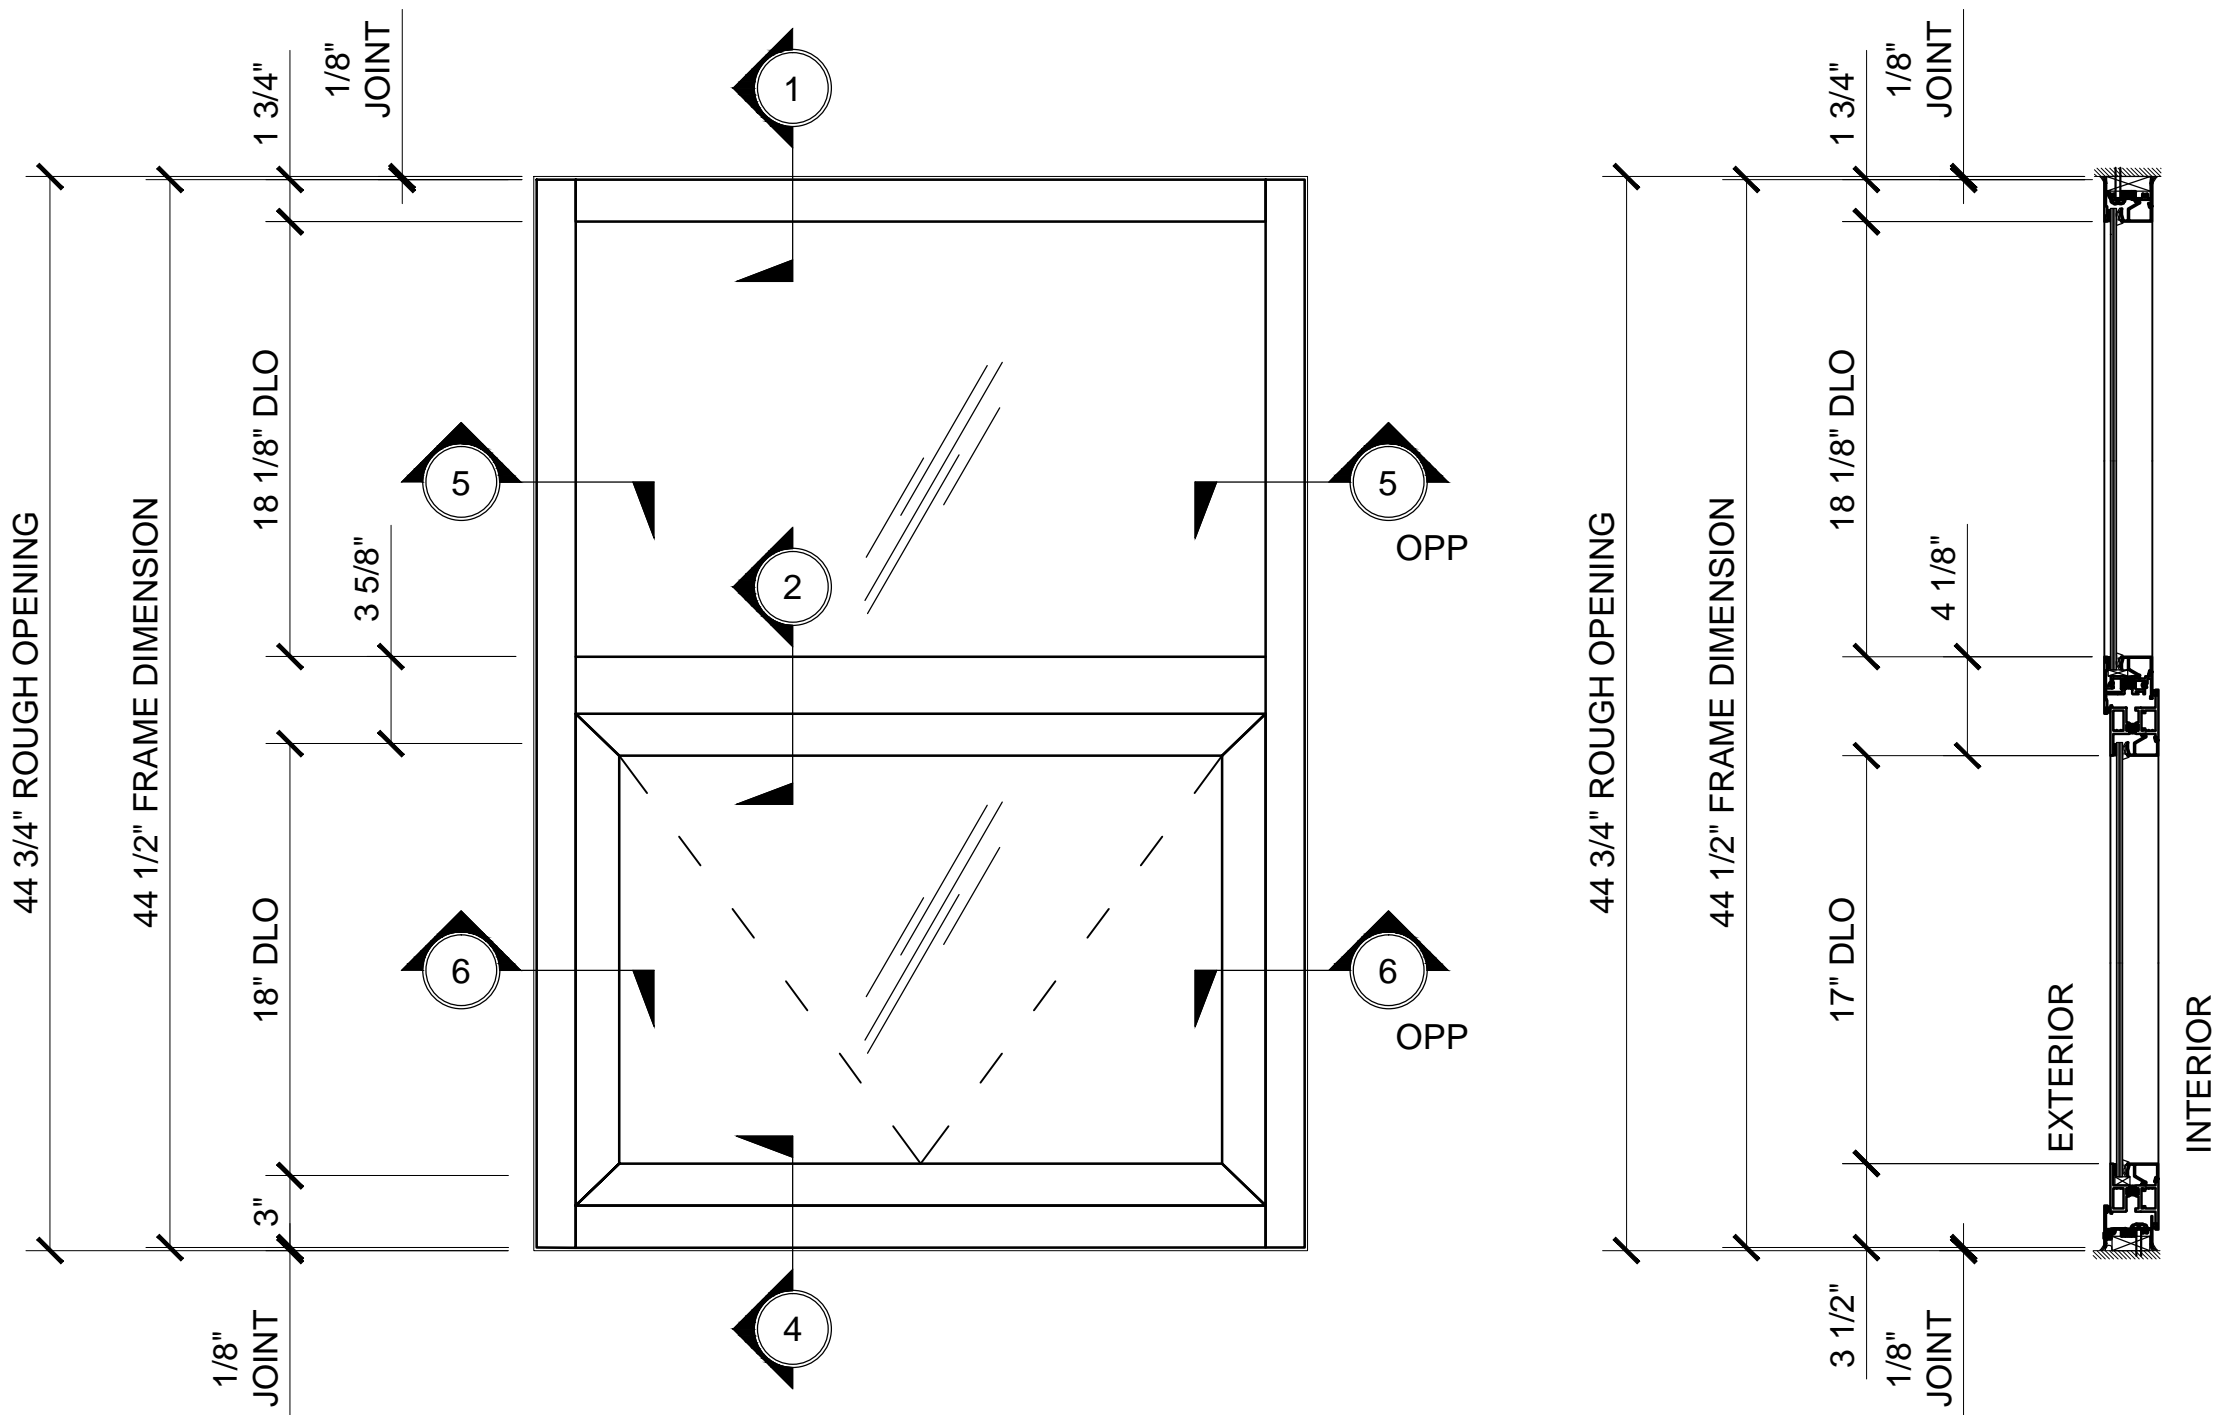

FIXED LITE PROJECT-IN

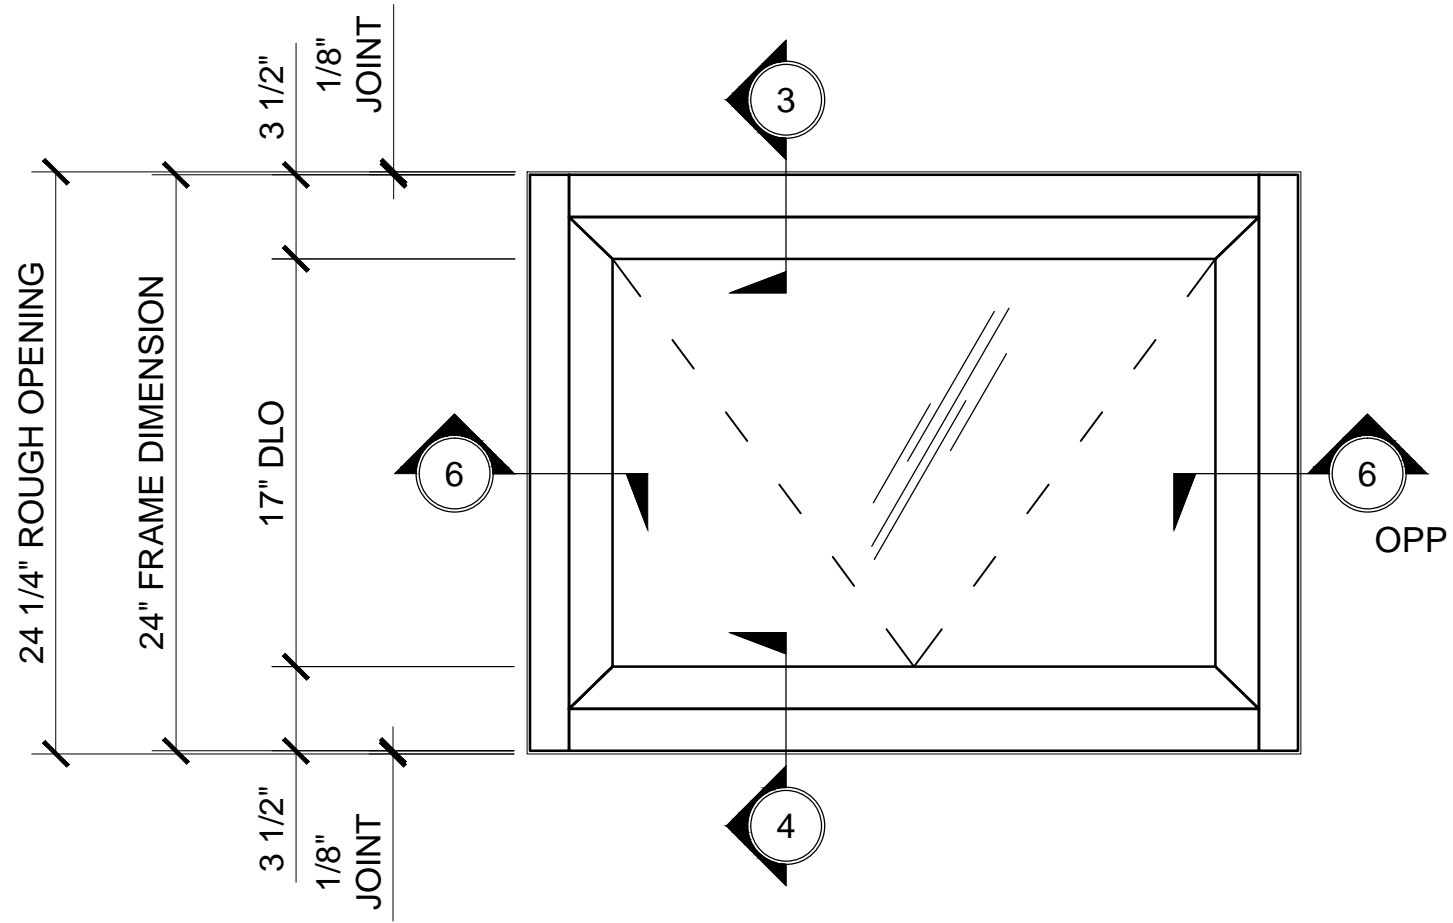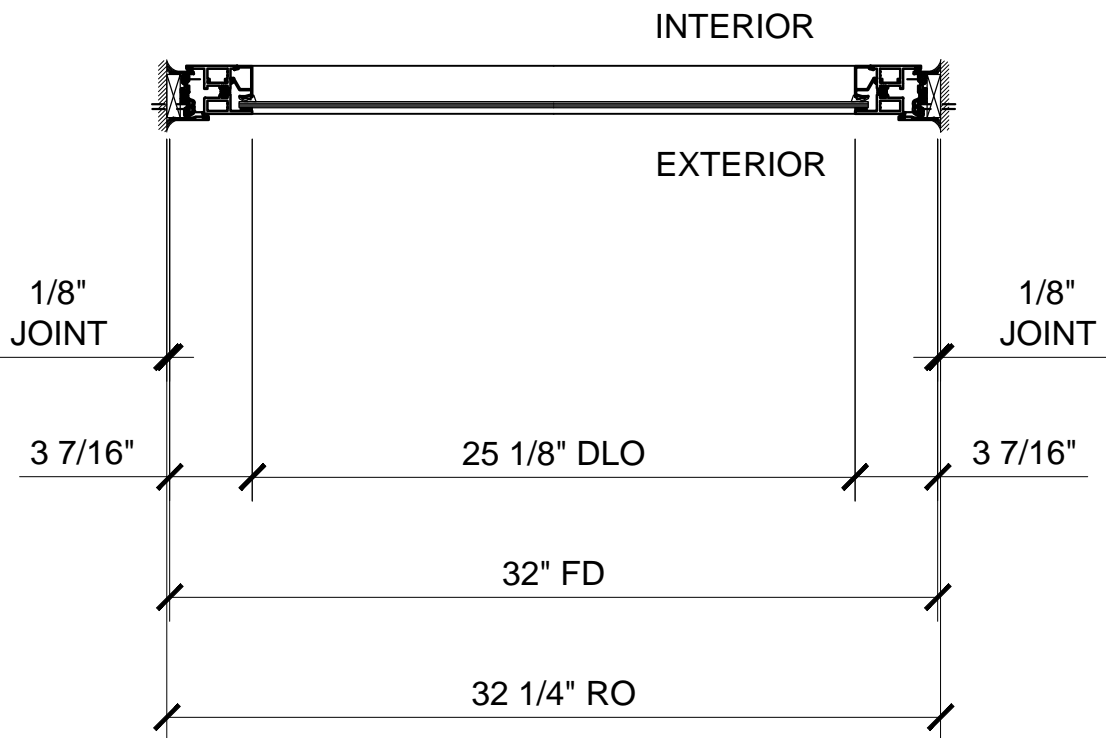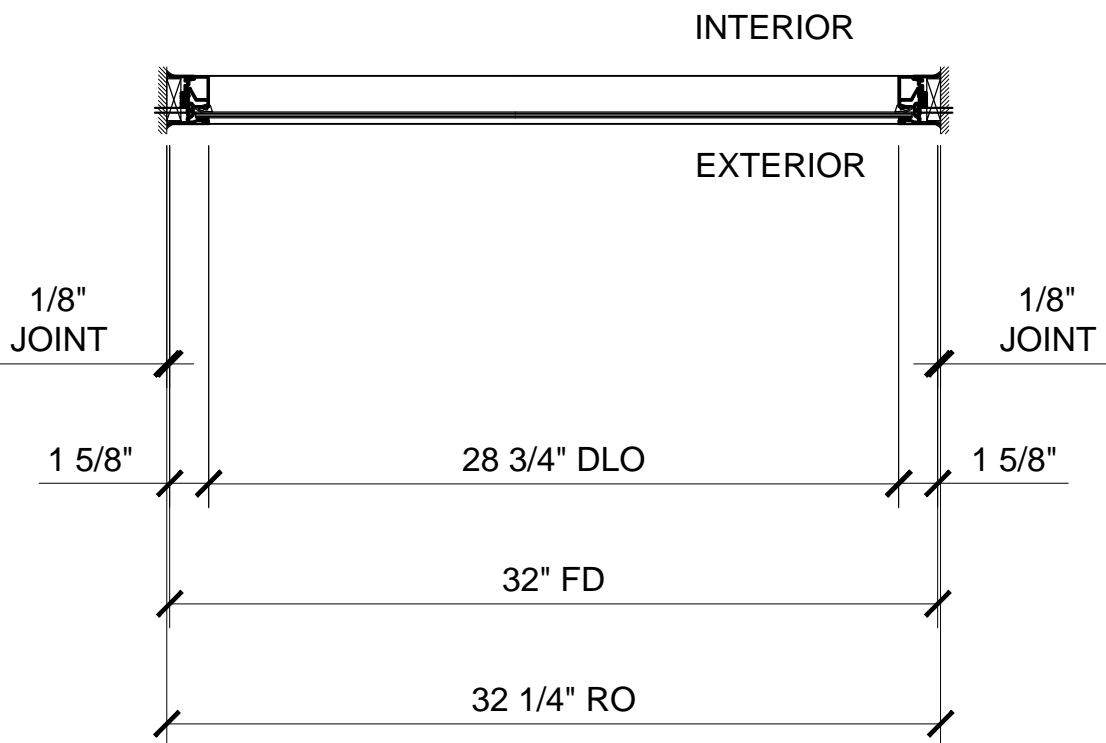

PROJECT-IN

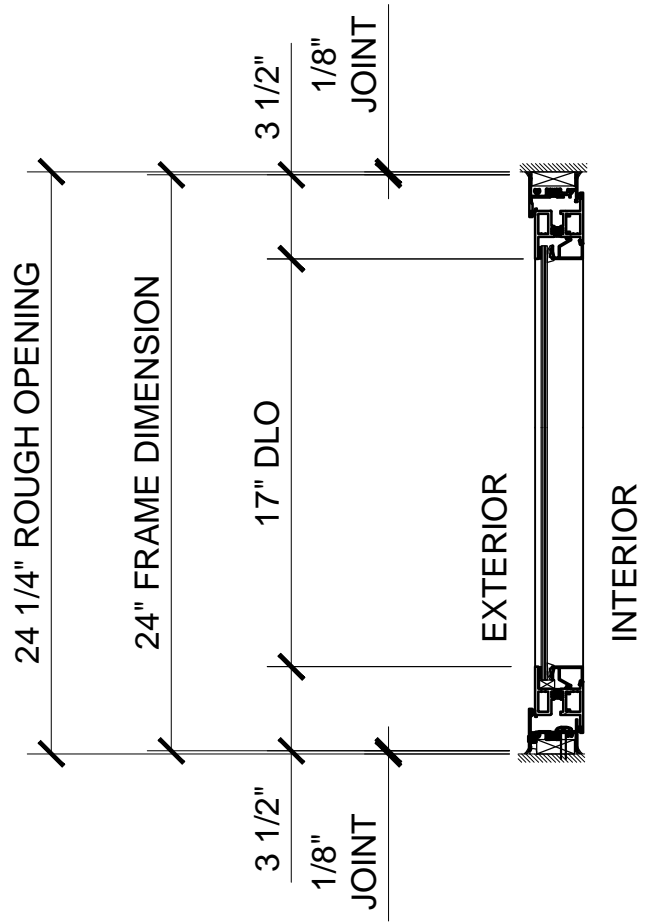


Revisions By:




CRL / US ALUMINUM
WINDOWS
SERIES 7300

Drawn By: RP
Date: 03/16/15
Scale: AS NOTED
File Name:
Series 7300 - Windows.dwg

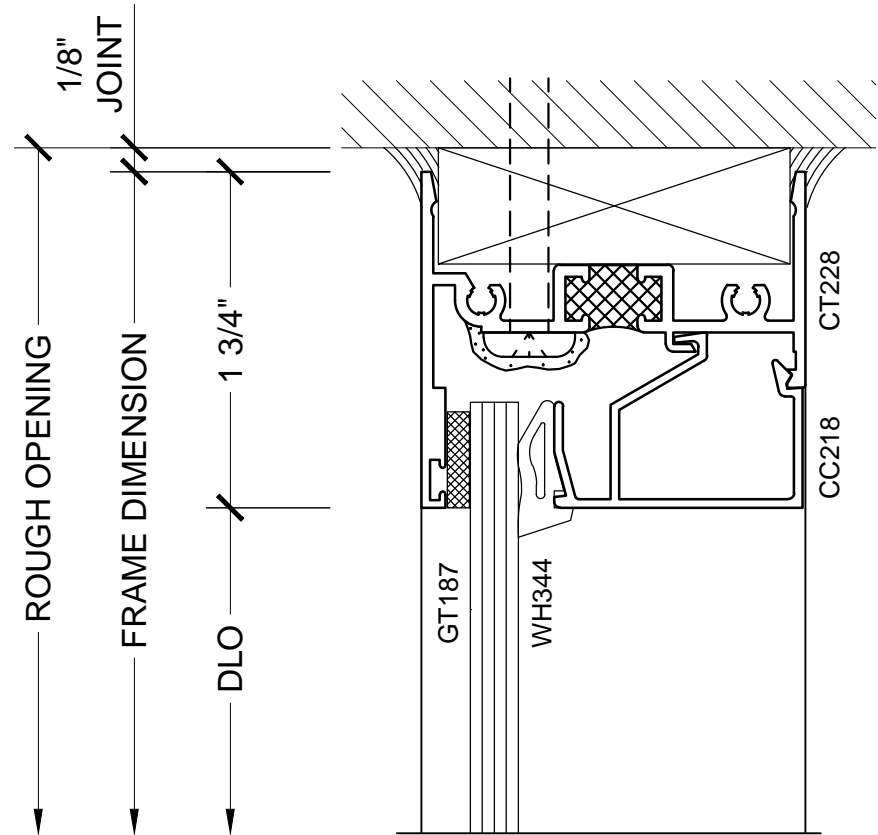


SECTION DETAIL AT HEAD

1

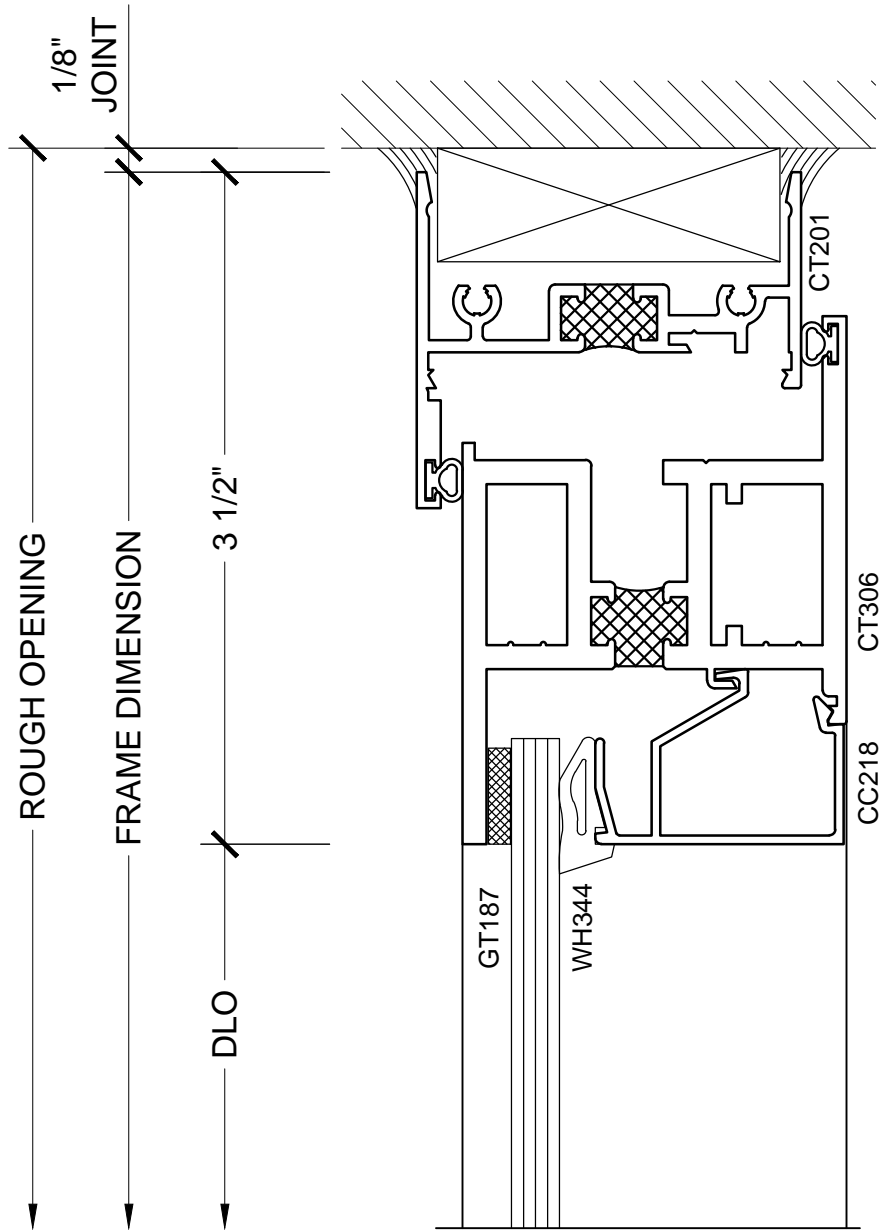


SECTION DETAIL AT HEAD

3

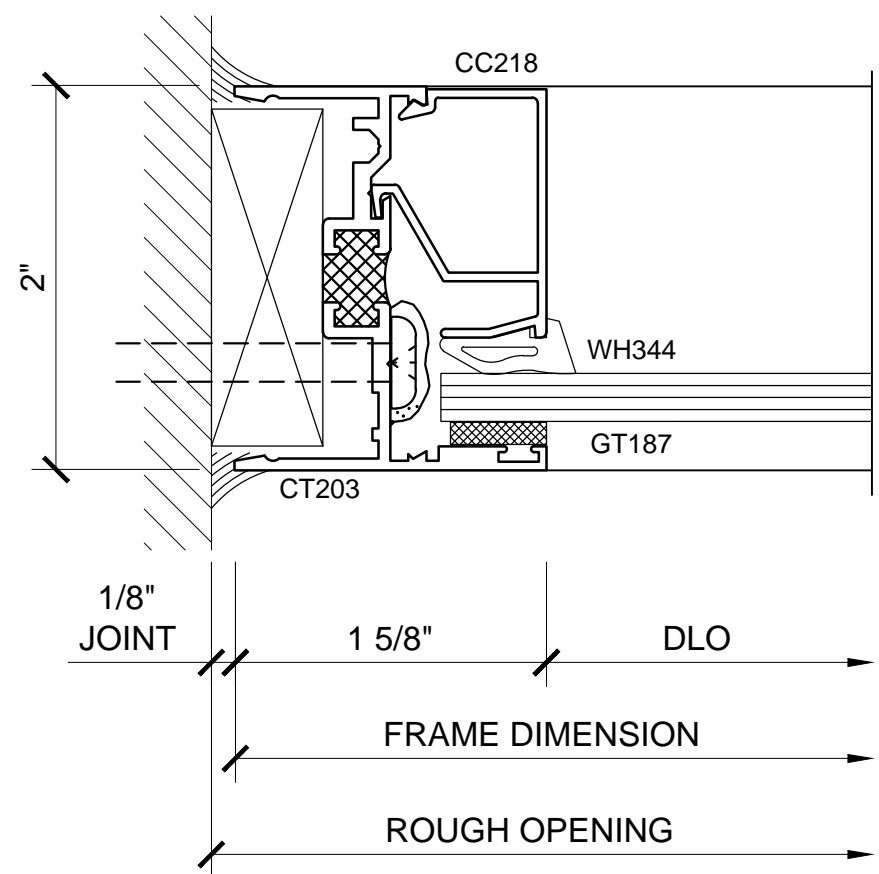


SECTION DETAIL AT JAMB

5

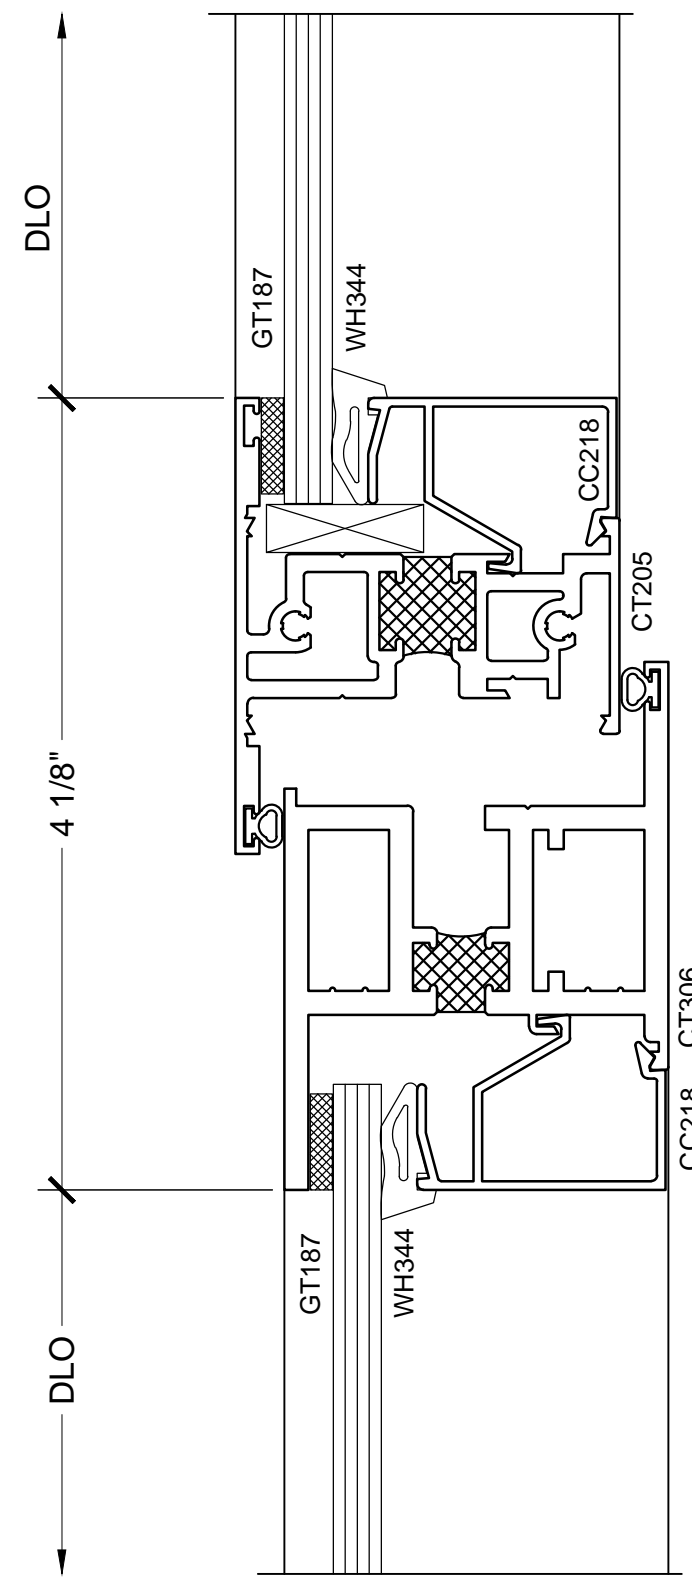


SECTION DETAIL AT
HORIZONTAL INTERMEDIATE

2

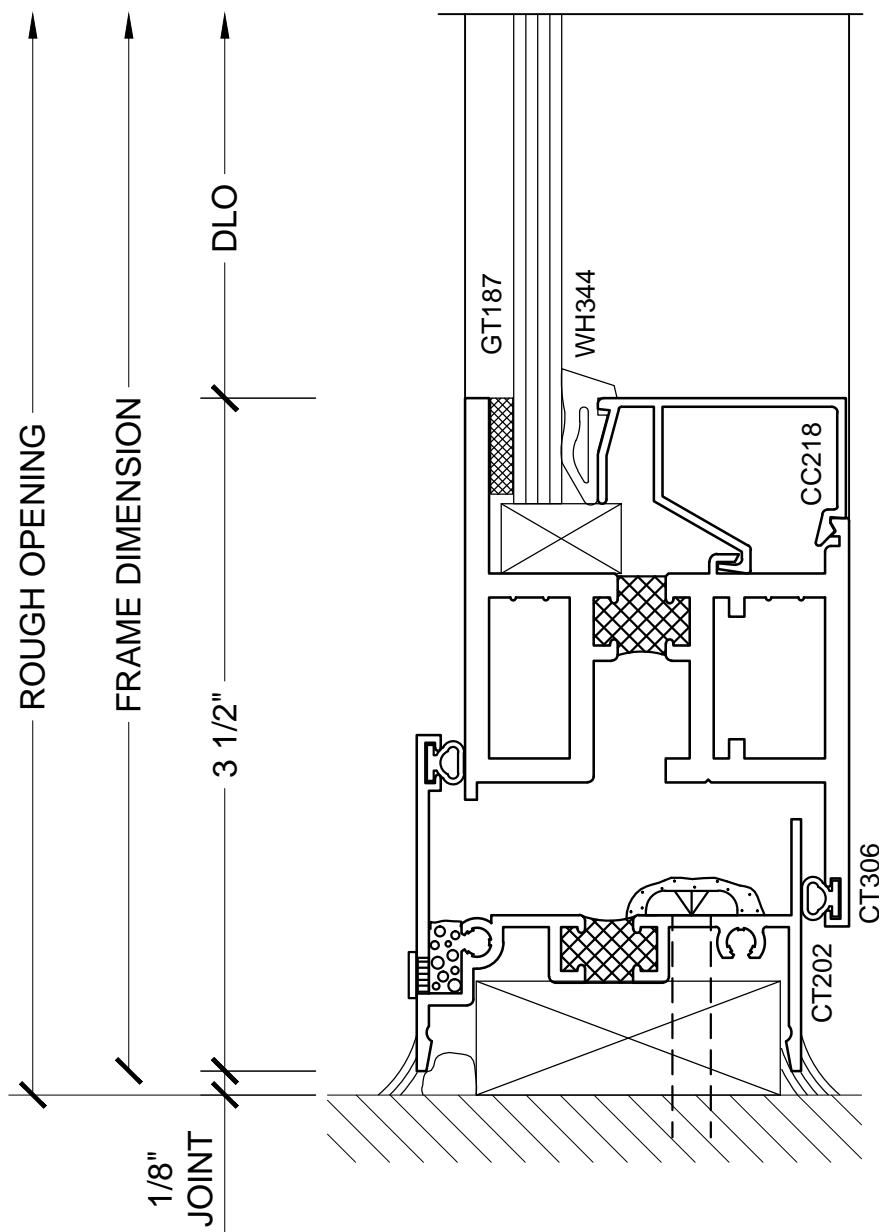

SECTION DETAIL AT SILL

4

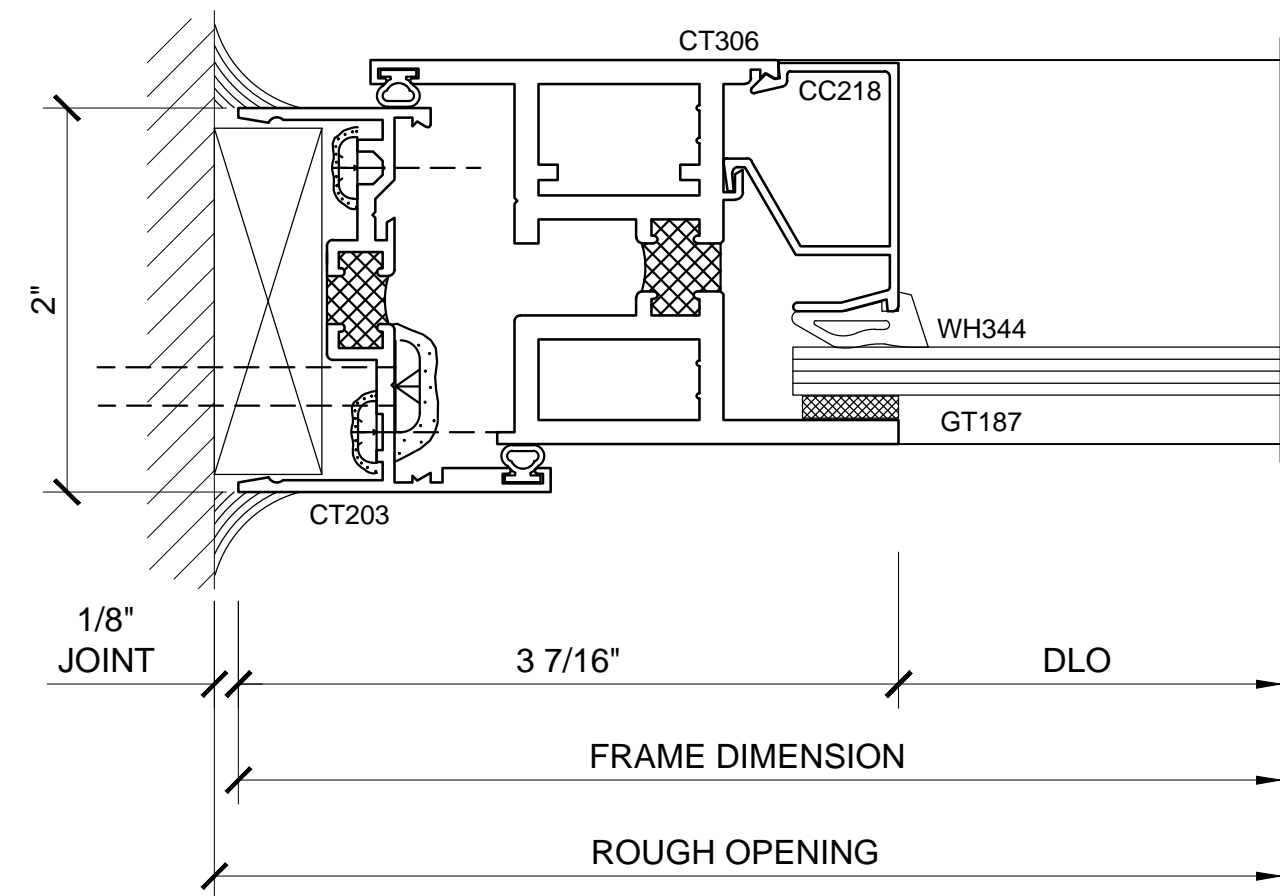


SECTION DETAIL AT JAMB

6

WINDOWS SERIES 7300 - PROJECT-IN AND FIXED LITE PROJECT-IN / 1/4" GLAZING

Revisions By:

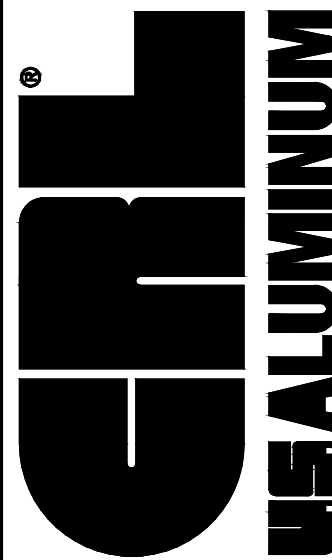

C.R. LAURENCE CO. ARCHITECTURAL PRODUCTS
2503 E. Vernon Avenue, Los Angeles, CA 90058-1897
PH (800)-421-6144 FX (800)-587-7301 www.crlaurence.com

Description:
CRL / US ALUMINUM
WINDOWS
SERIES 7300

Drawn By: RP
Date: 03/16/15
Scale: AS NOTED
File Name:
Series 7300 - Windows.dwg


Sheet




WINDOWS

SERIES 7300 / PROJECT-OUT AND FIXED LITE PROJECT-OUT / 1/4" GLAZING


1 1/2" = 1'-0"

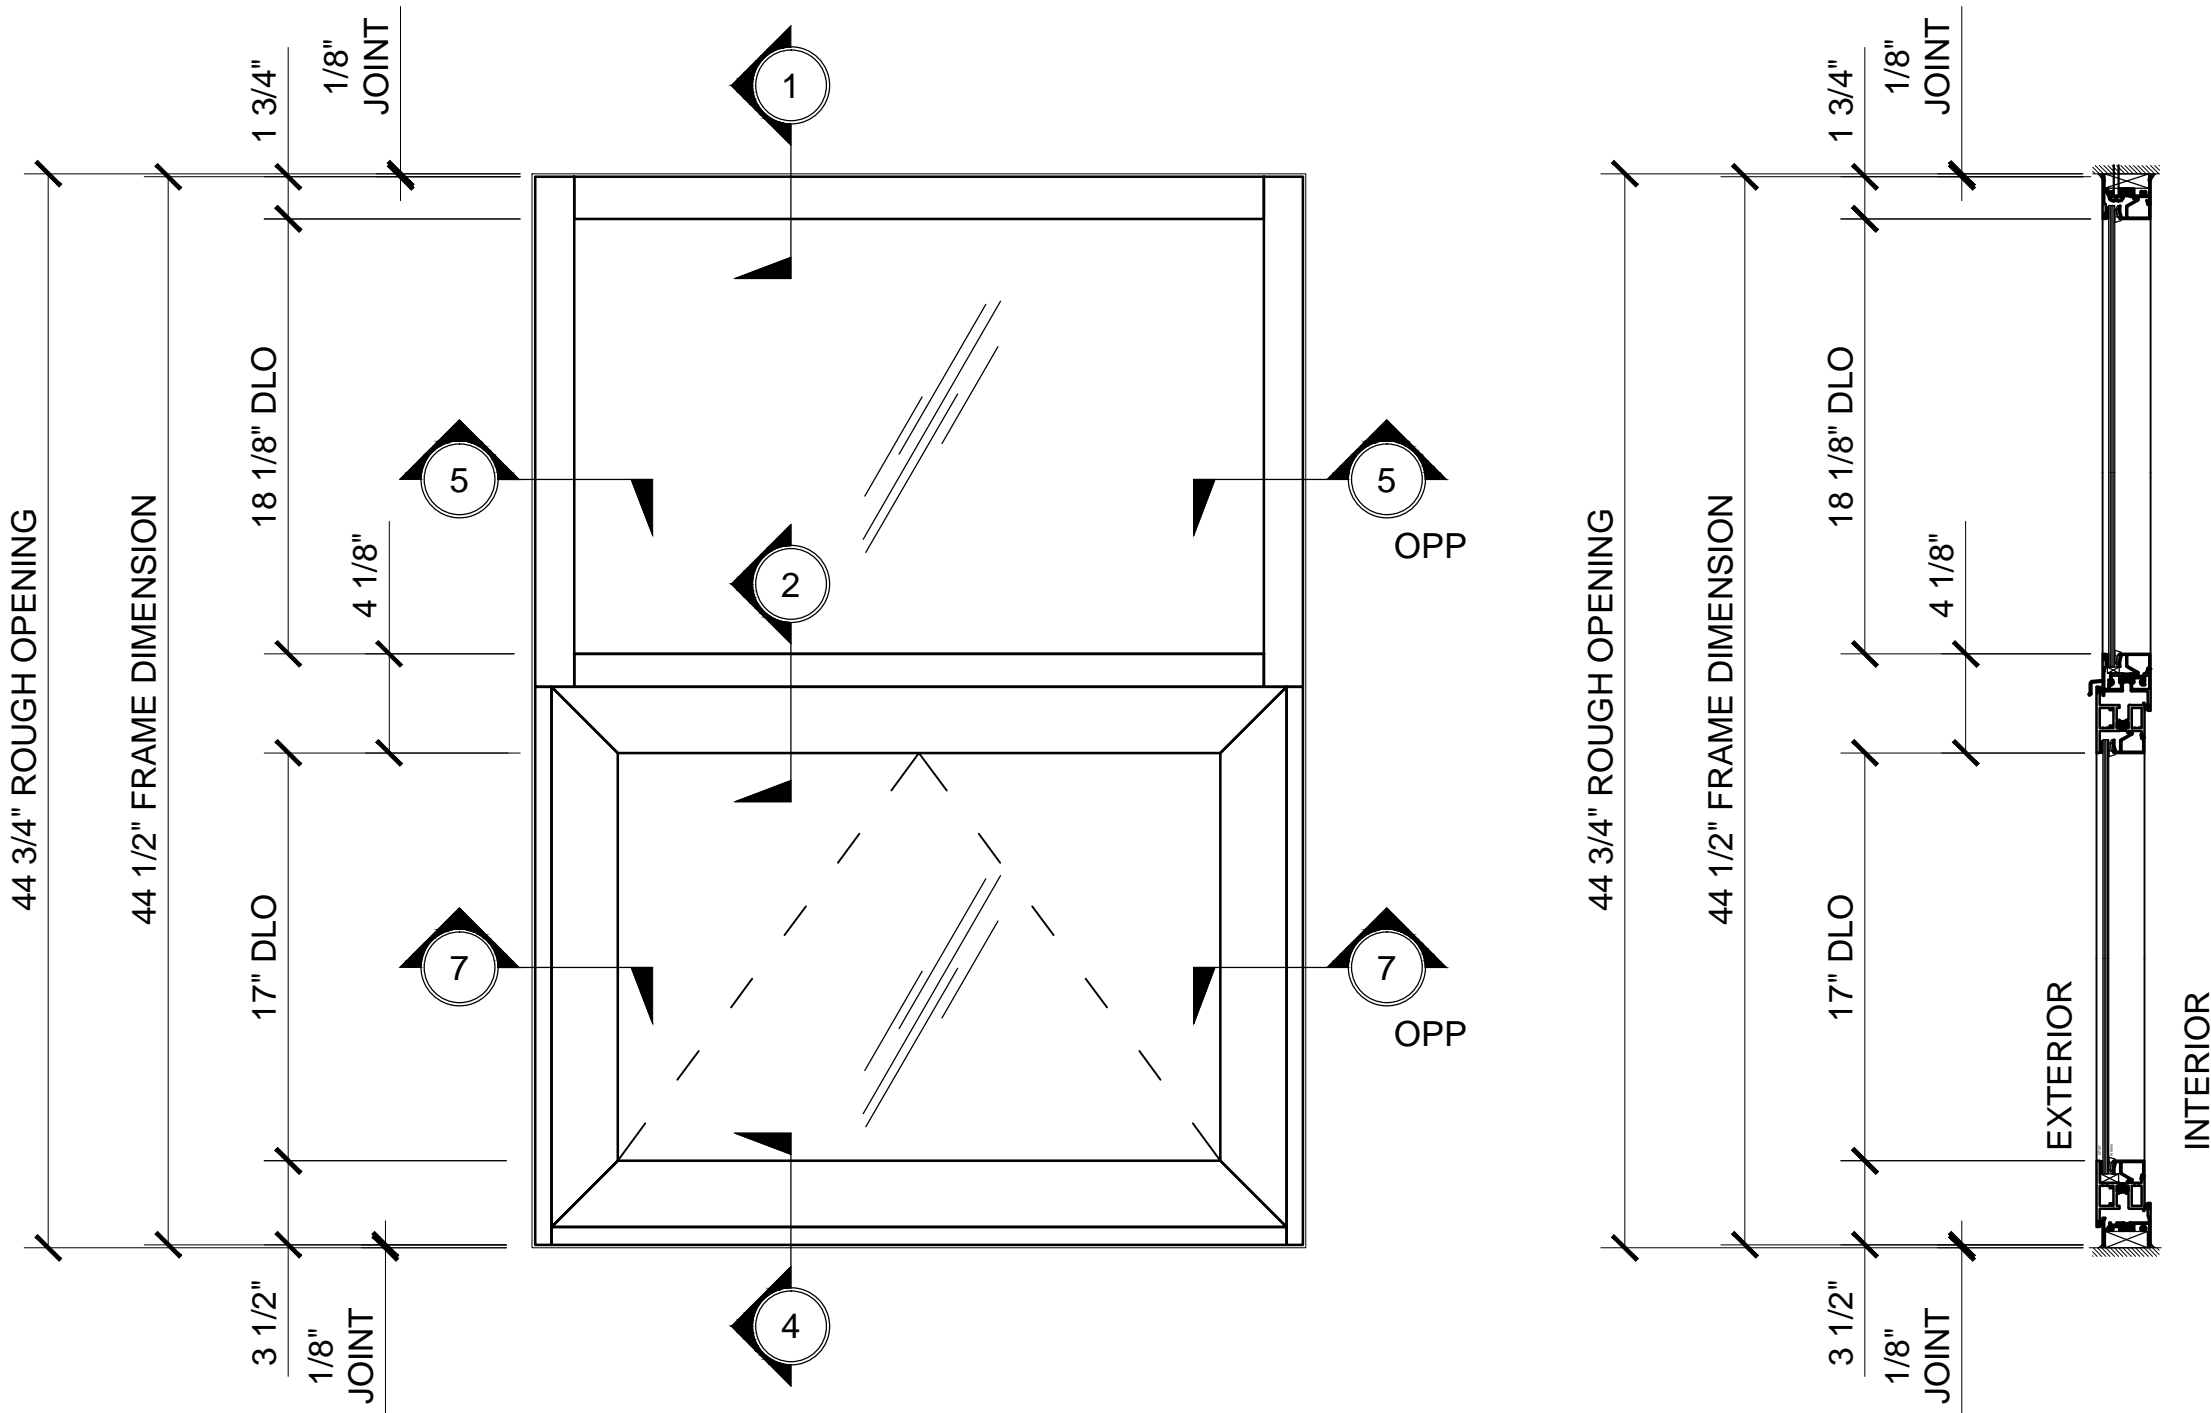


FIXED LITE PROJECT- OUT

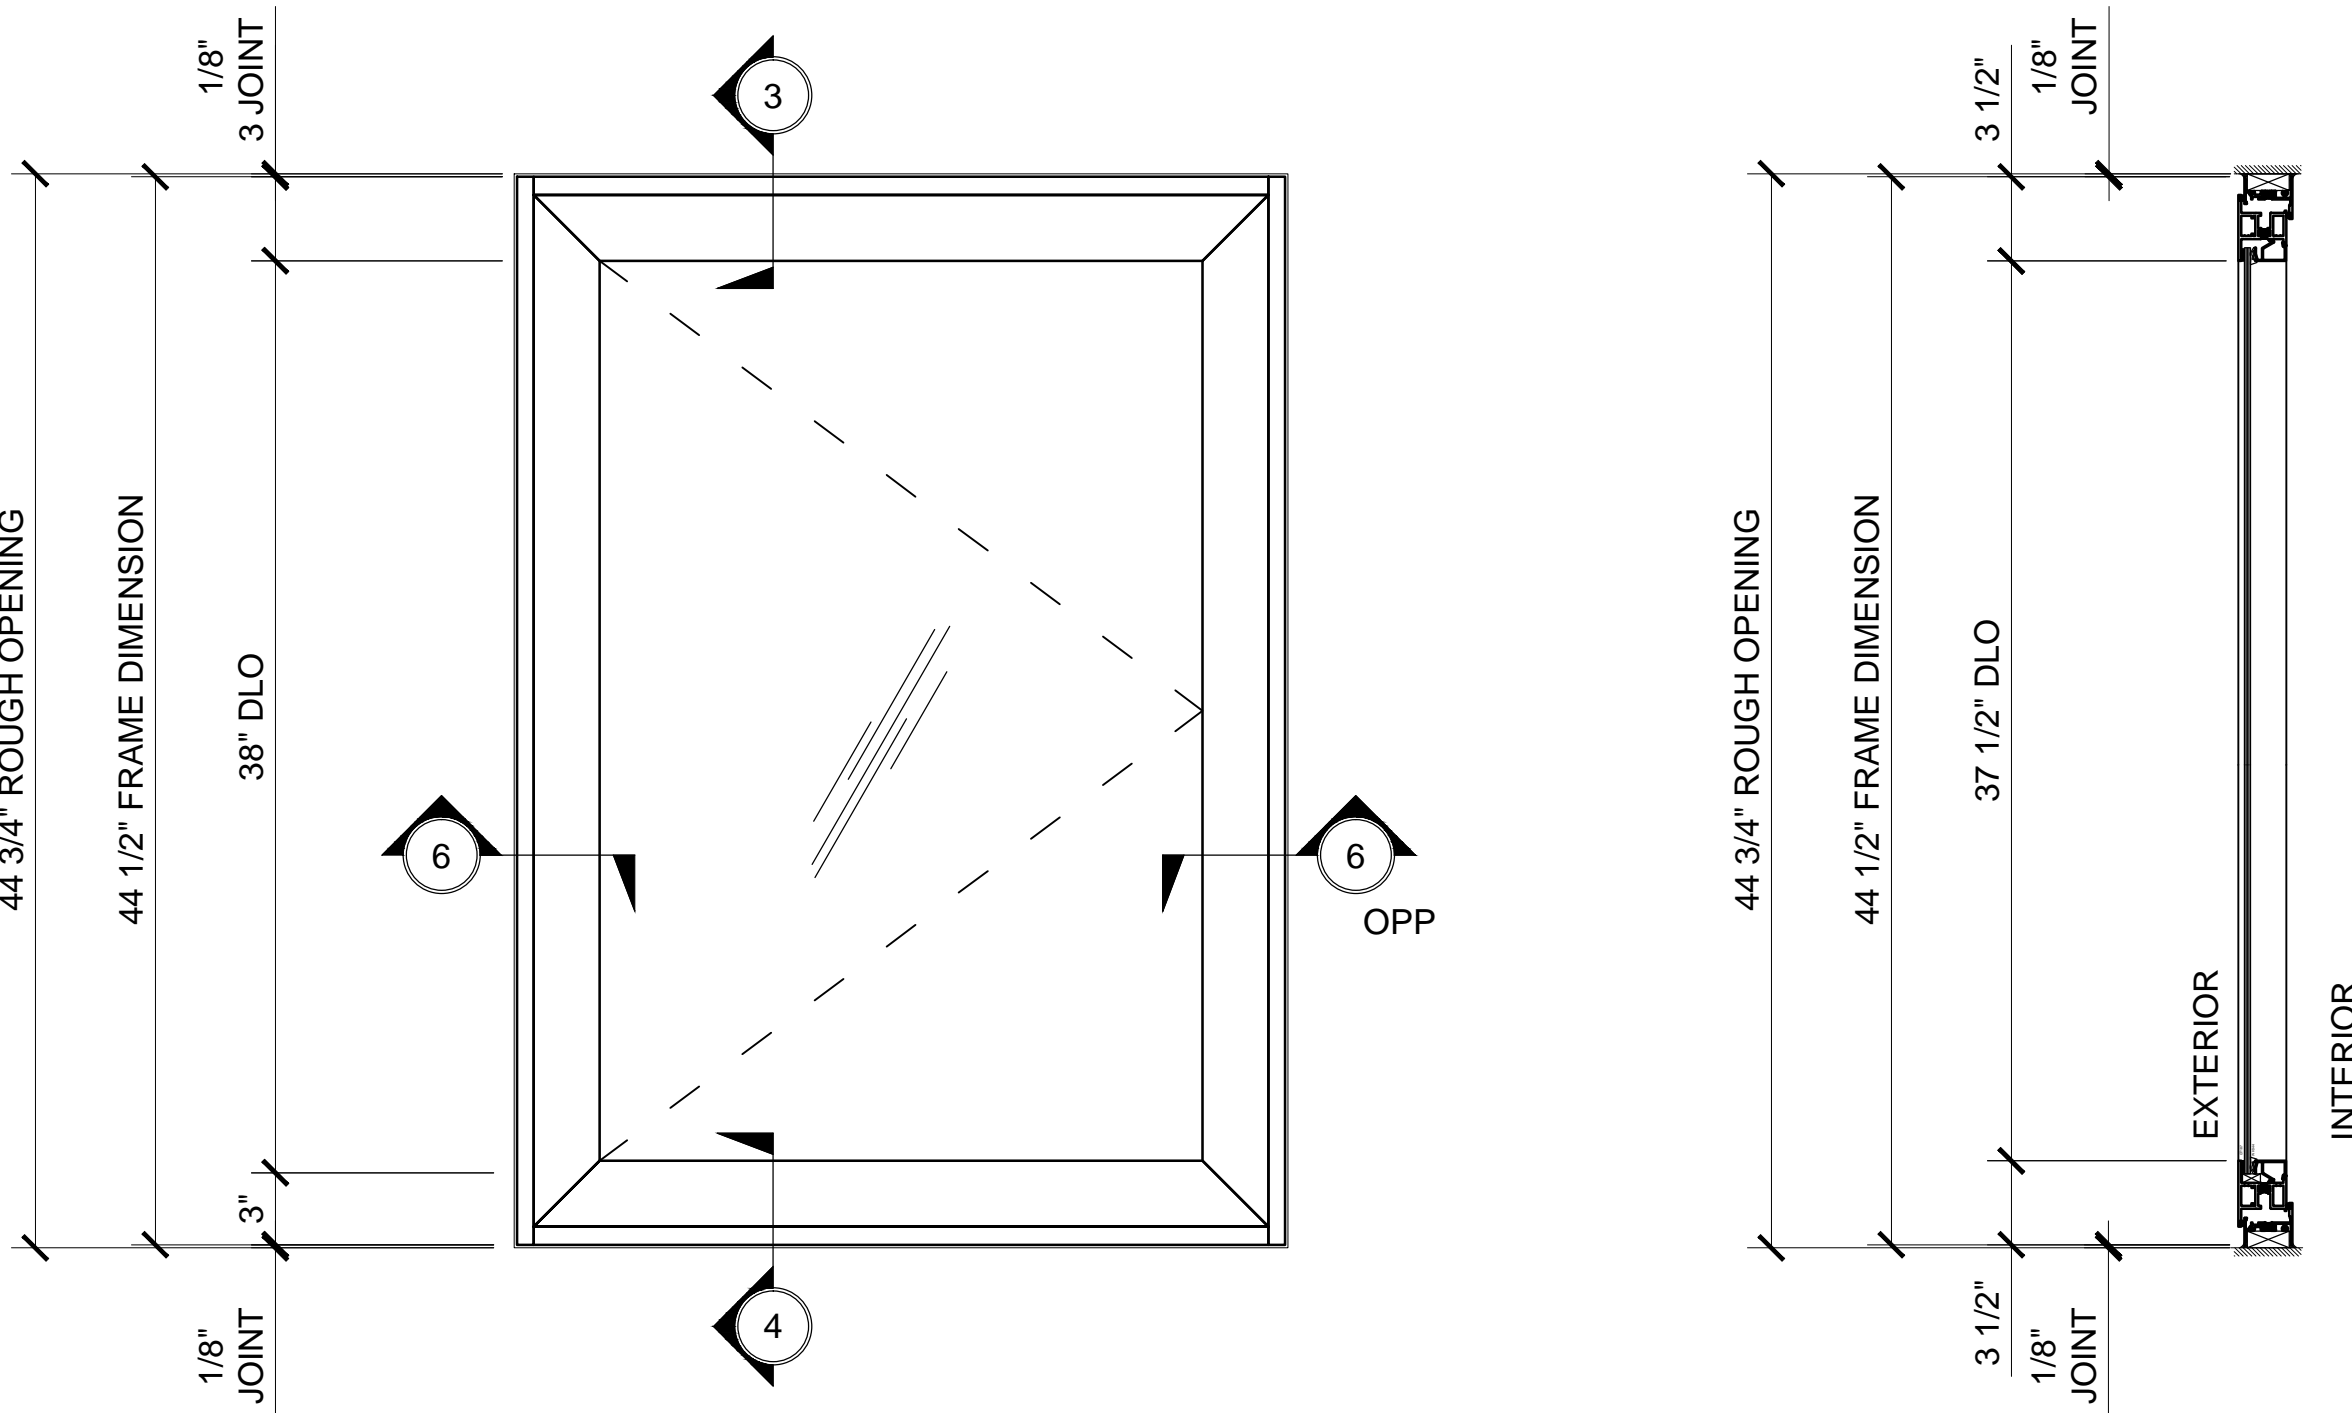

CASEMENT WINDOW

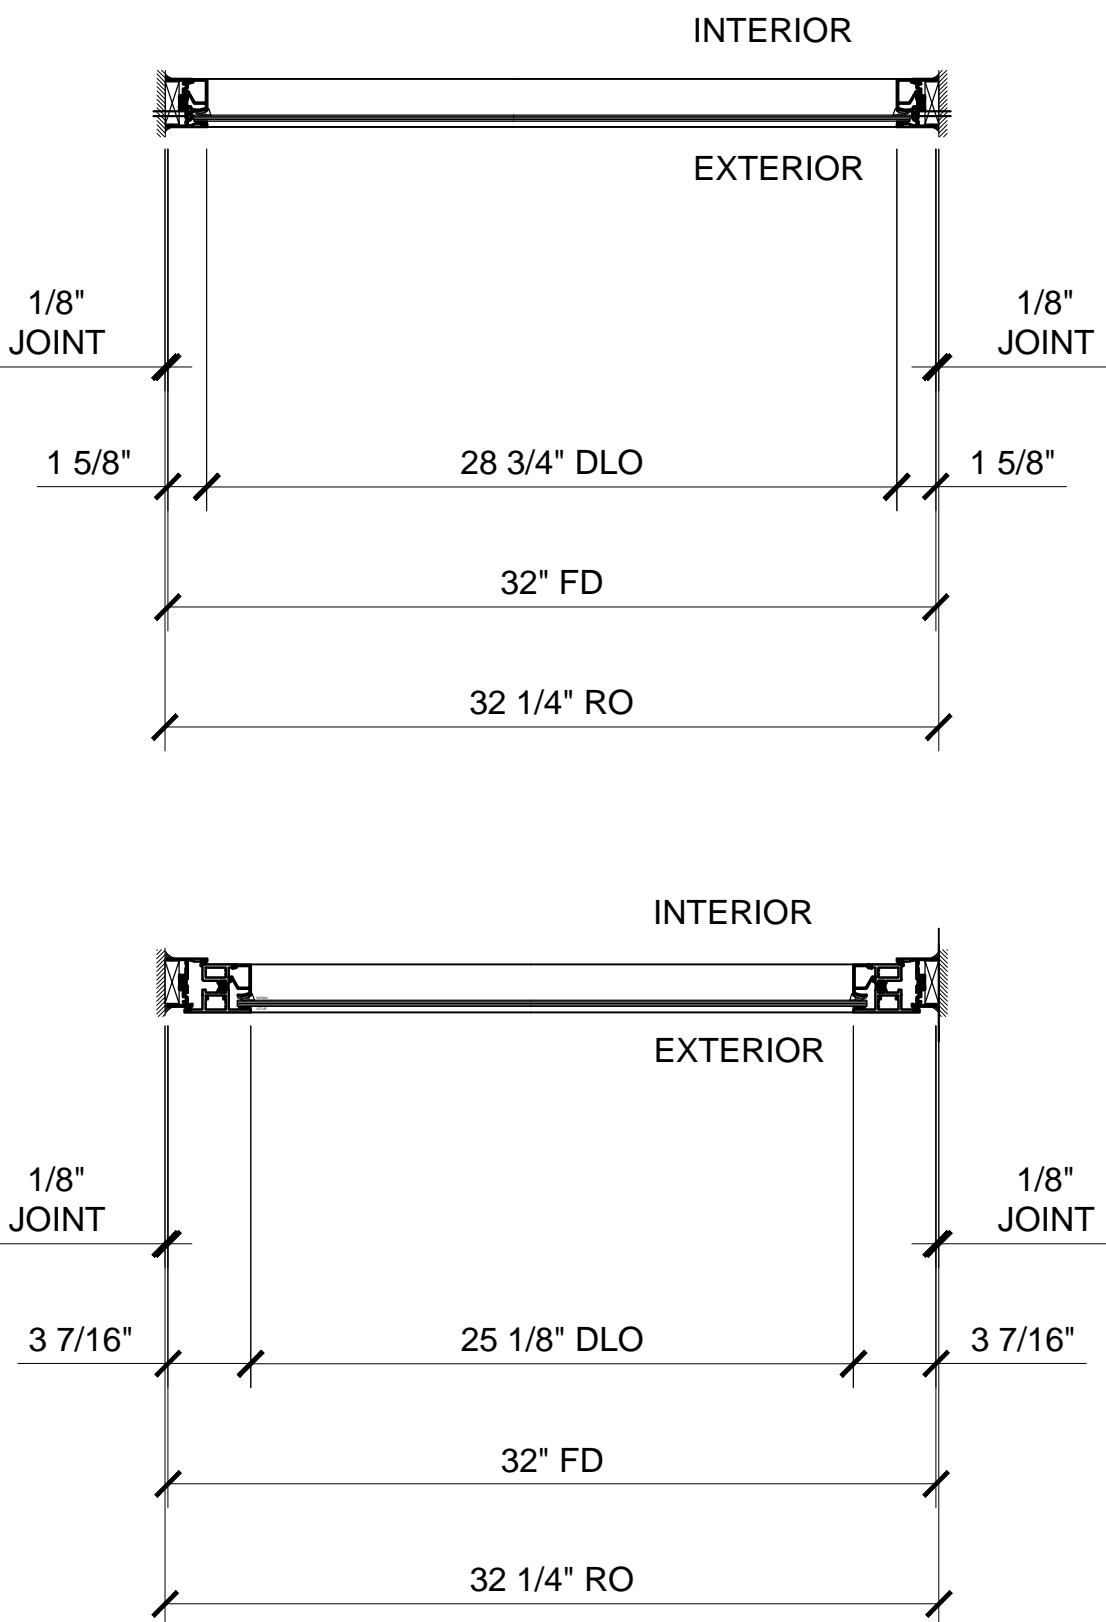

PROJECT - OUT

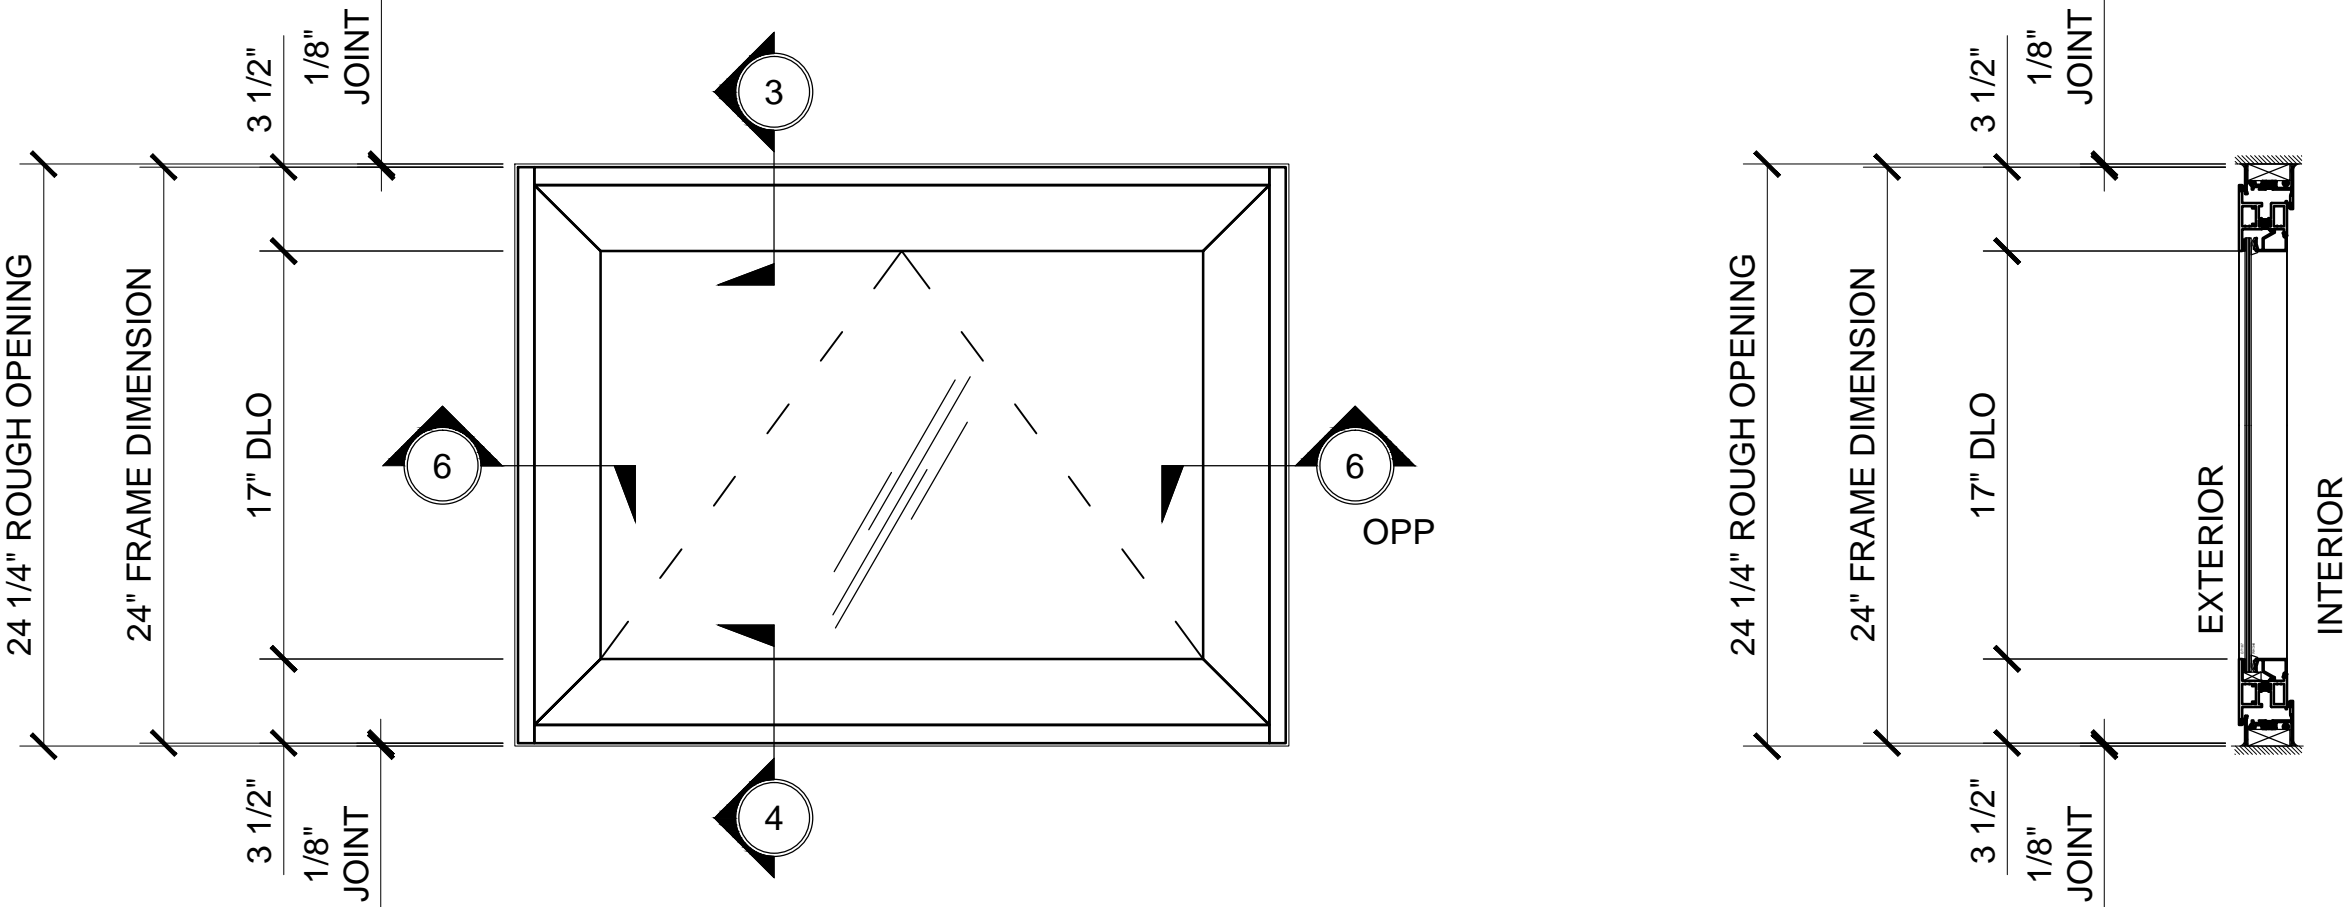


Revisions By:

C.R. LAURENCE CO. ARCHITECTURAL PRODUCTS
2503 E. Vernon Avenue, Los Angeles, CA 90058-1897
PH (800)-421-6144 FX 800-587-7301 www.crlaurence.com

Discription:
CRL / US ALUMINUM
WINDOWS
SERIES 7300


Drawn By: RP
Date: 03/16/15
Scale: AS NOTED
File Name:
Series 7300 - Windows.dwg

Sheet
2.01

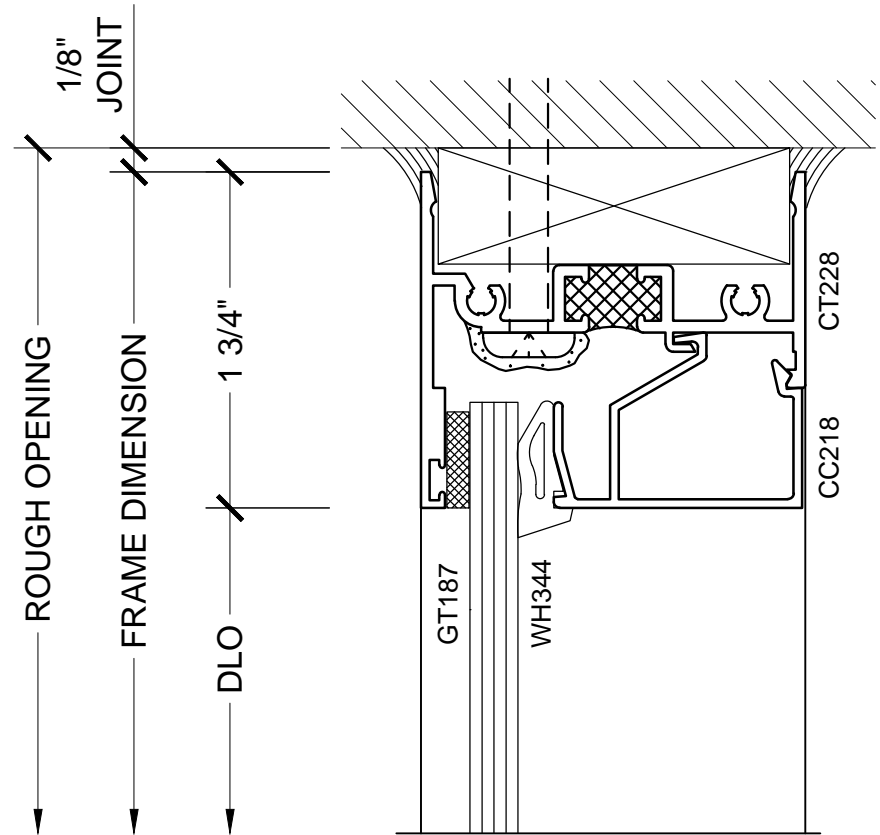


SECTION DETAIL AT HEAD

1

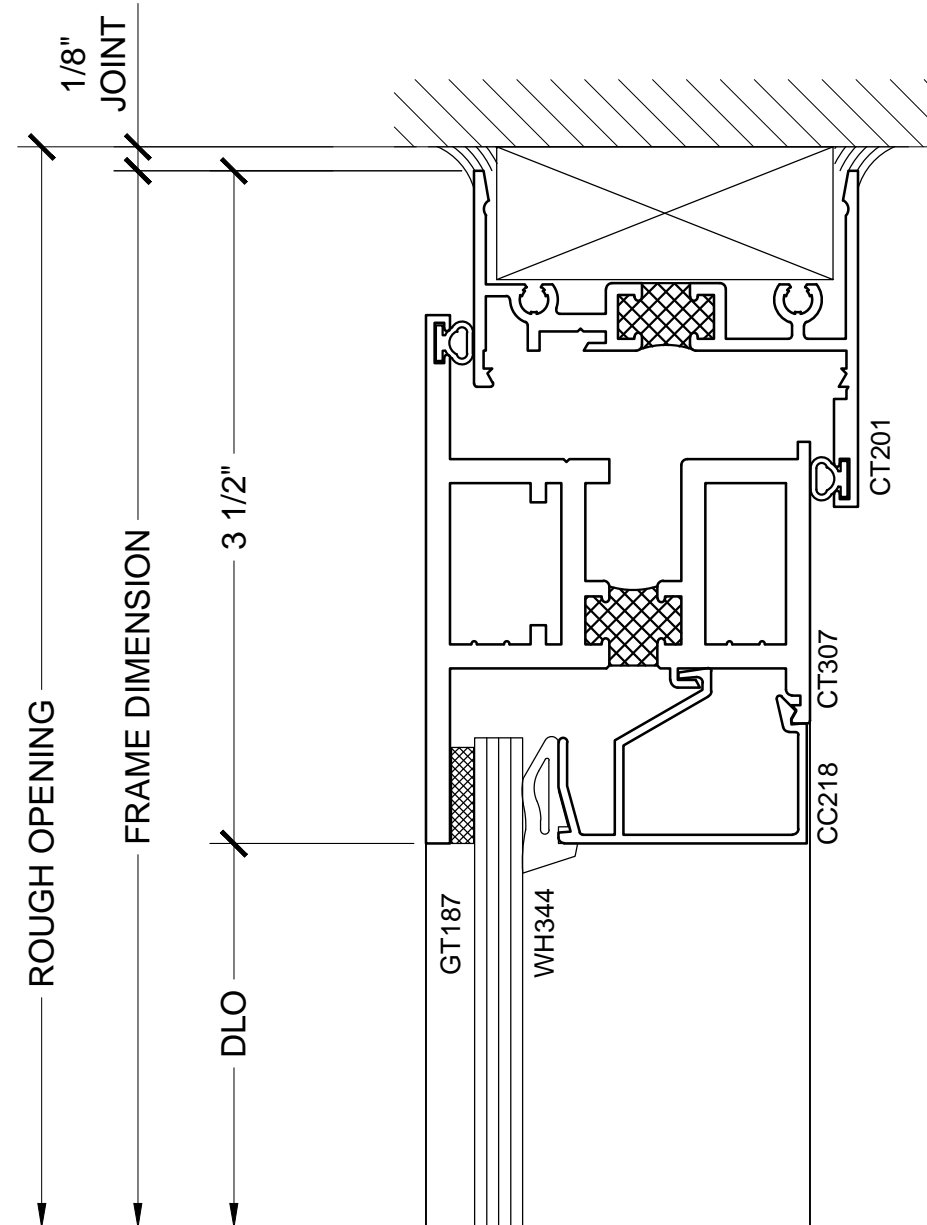


SECTION DETAIL AT HEAD

3

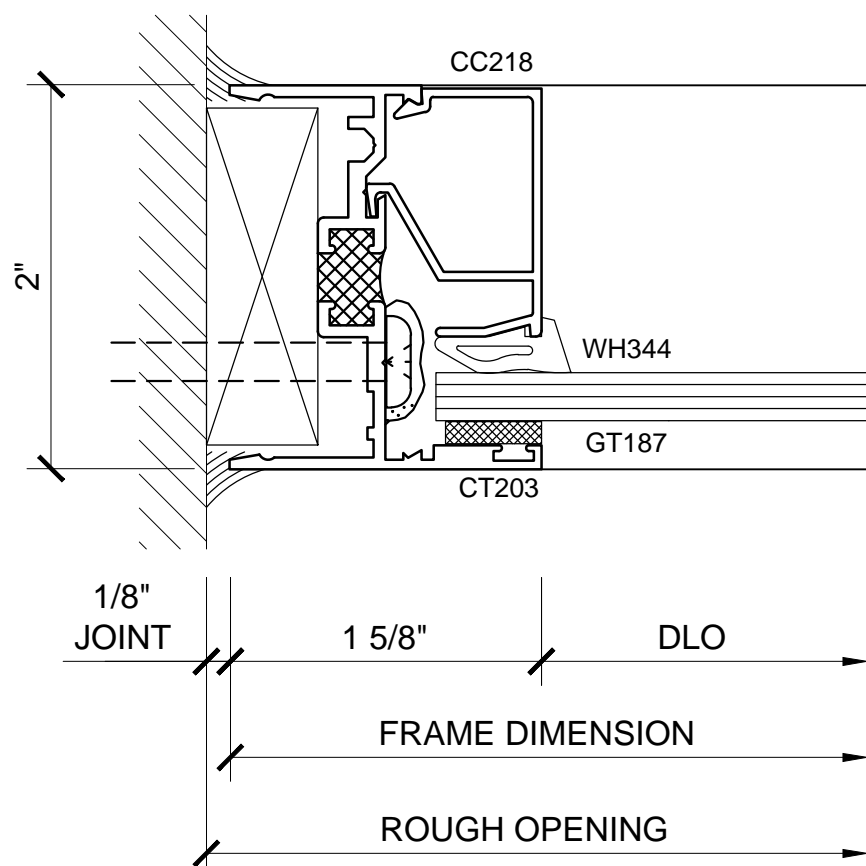


SECTION DETAIL AT JAMB

5

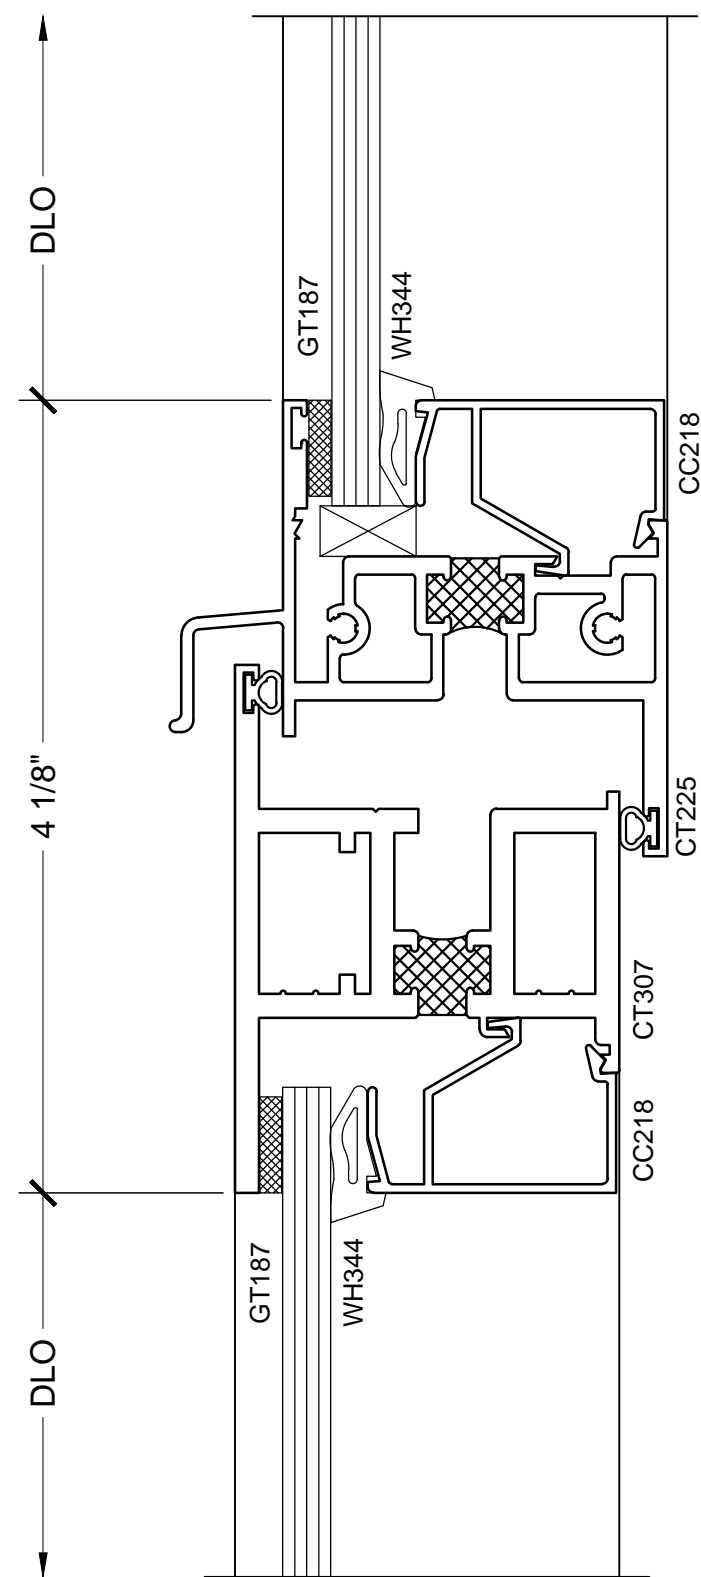


SECTION DETAIL AT
HORIZONTAL INTERMEDIATE

2

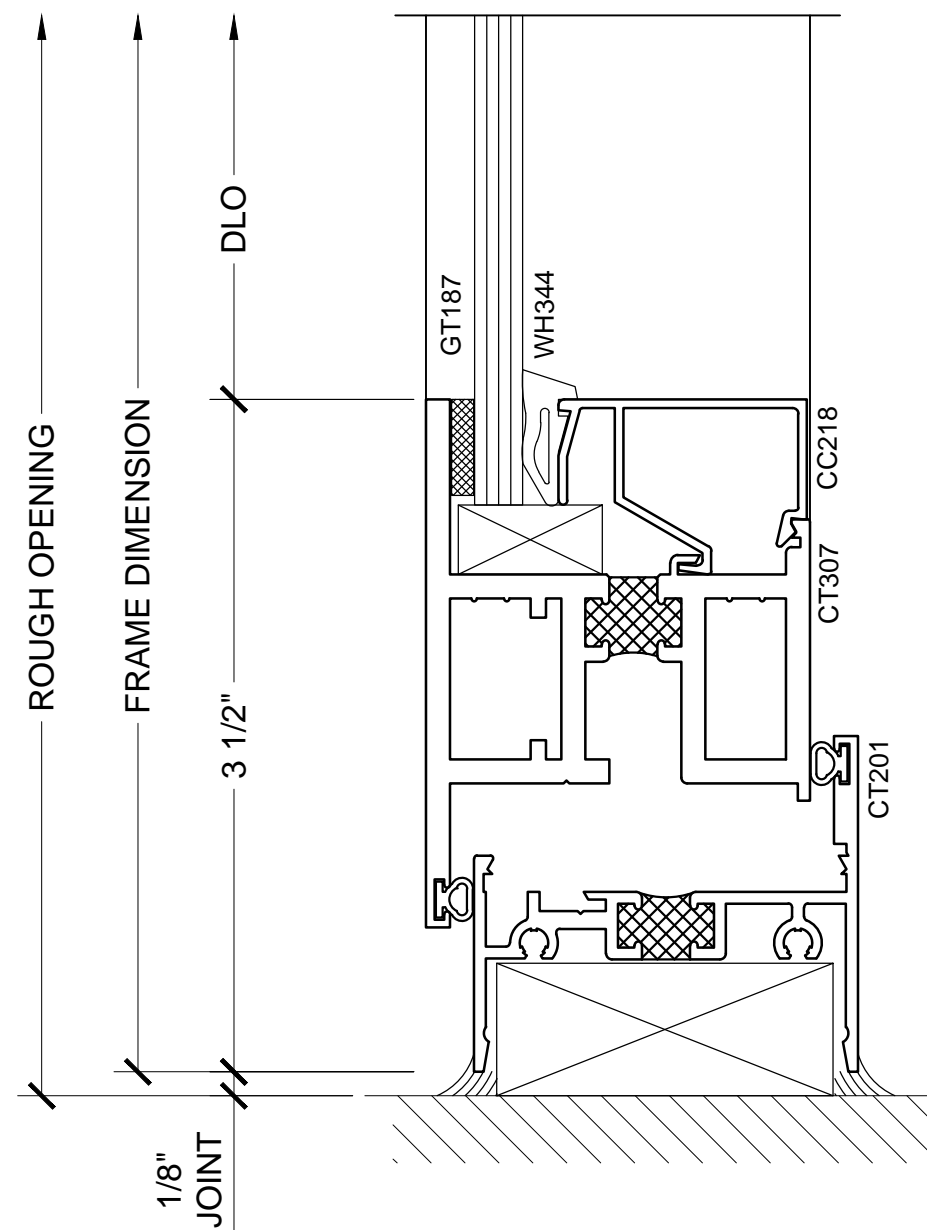


SECTION DETAIL AT SILL

4

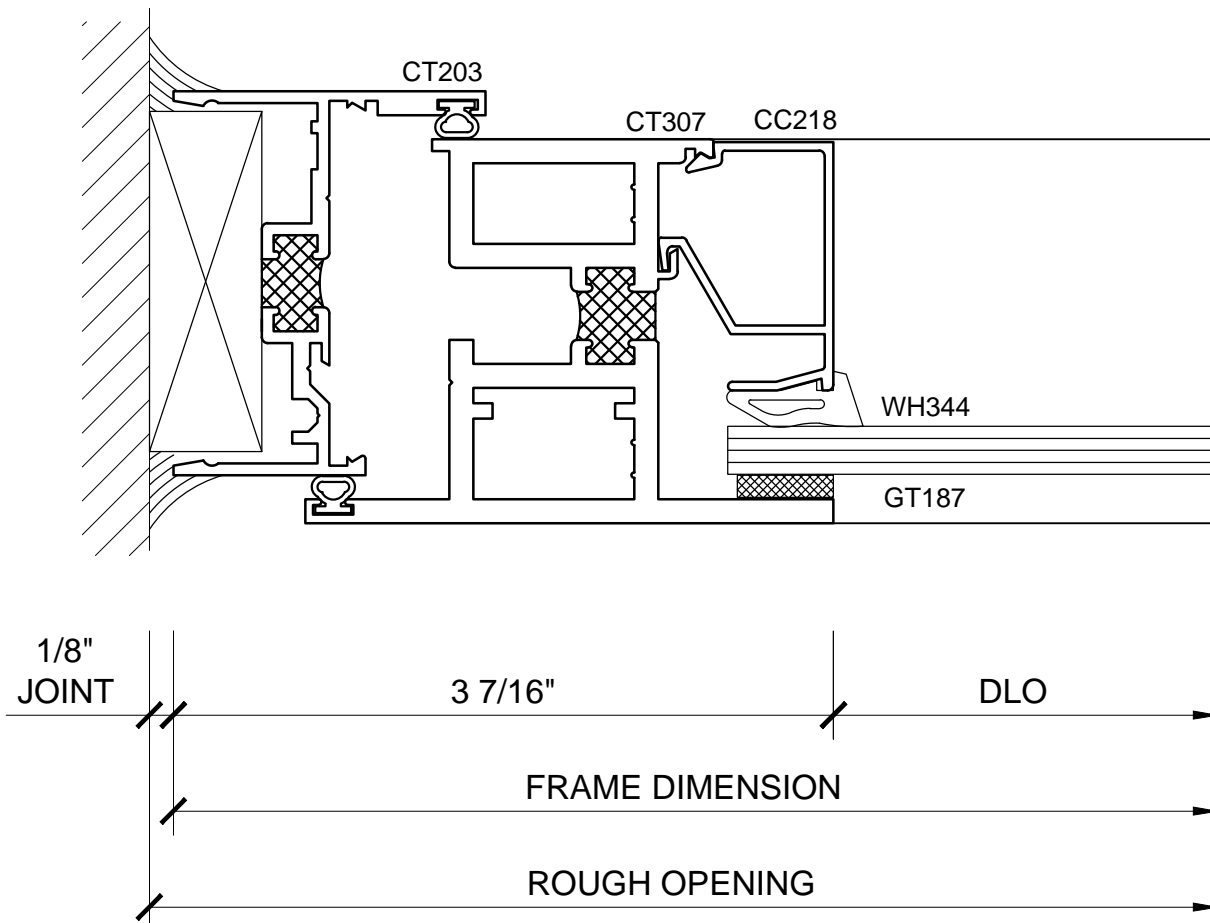

SECTION DETAIL AT JAMB

6

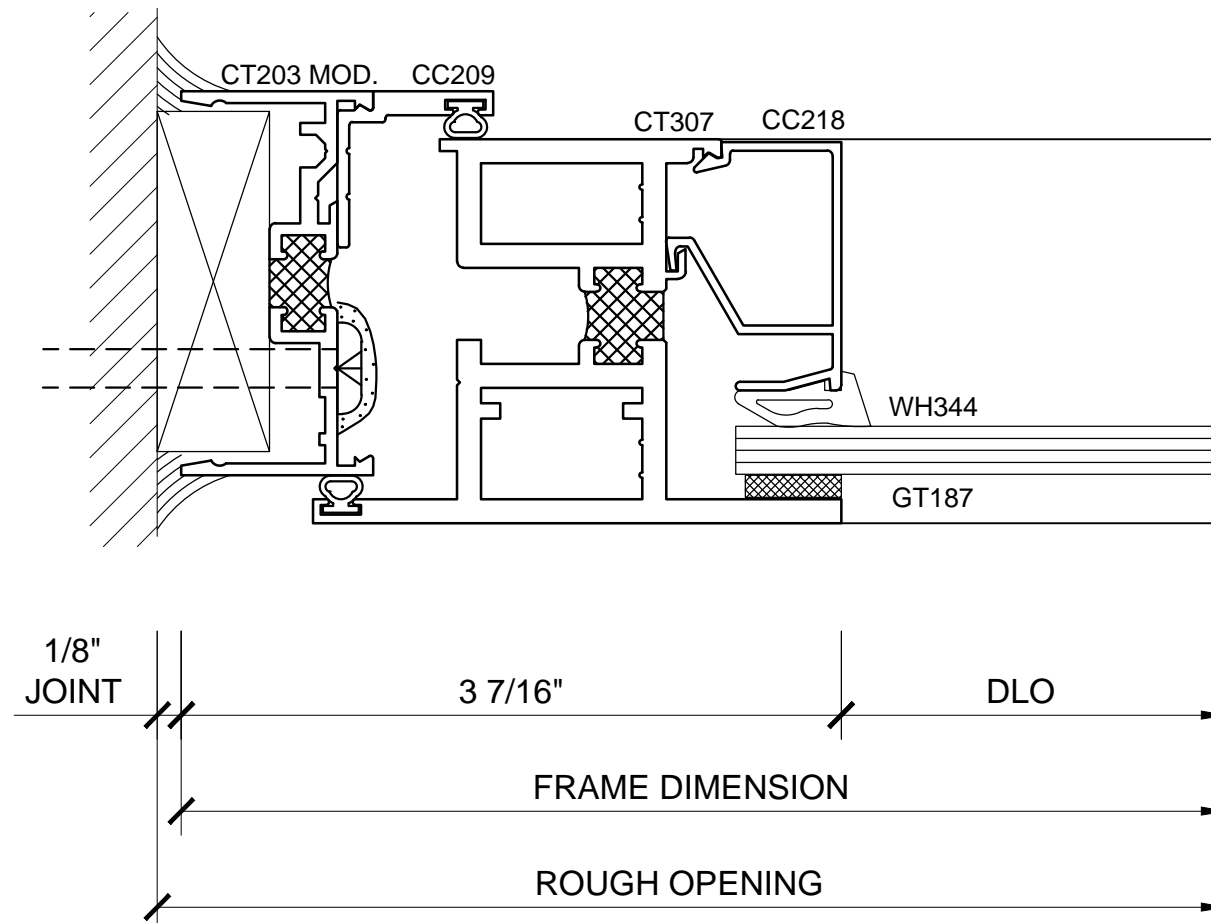

SECTION DETAIL AT JAMB

7


Revisions By:




WINDOWS

SERIES 7300 / PROJECT-IN AND FIXED LITE PROJECT-IN / 1" GLAZING


1 1/2" = 1'-0"

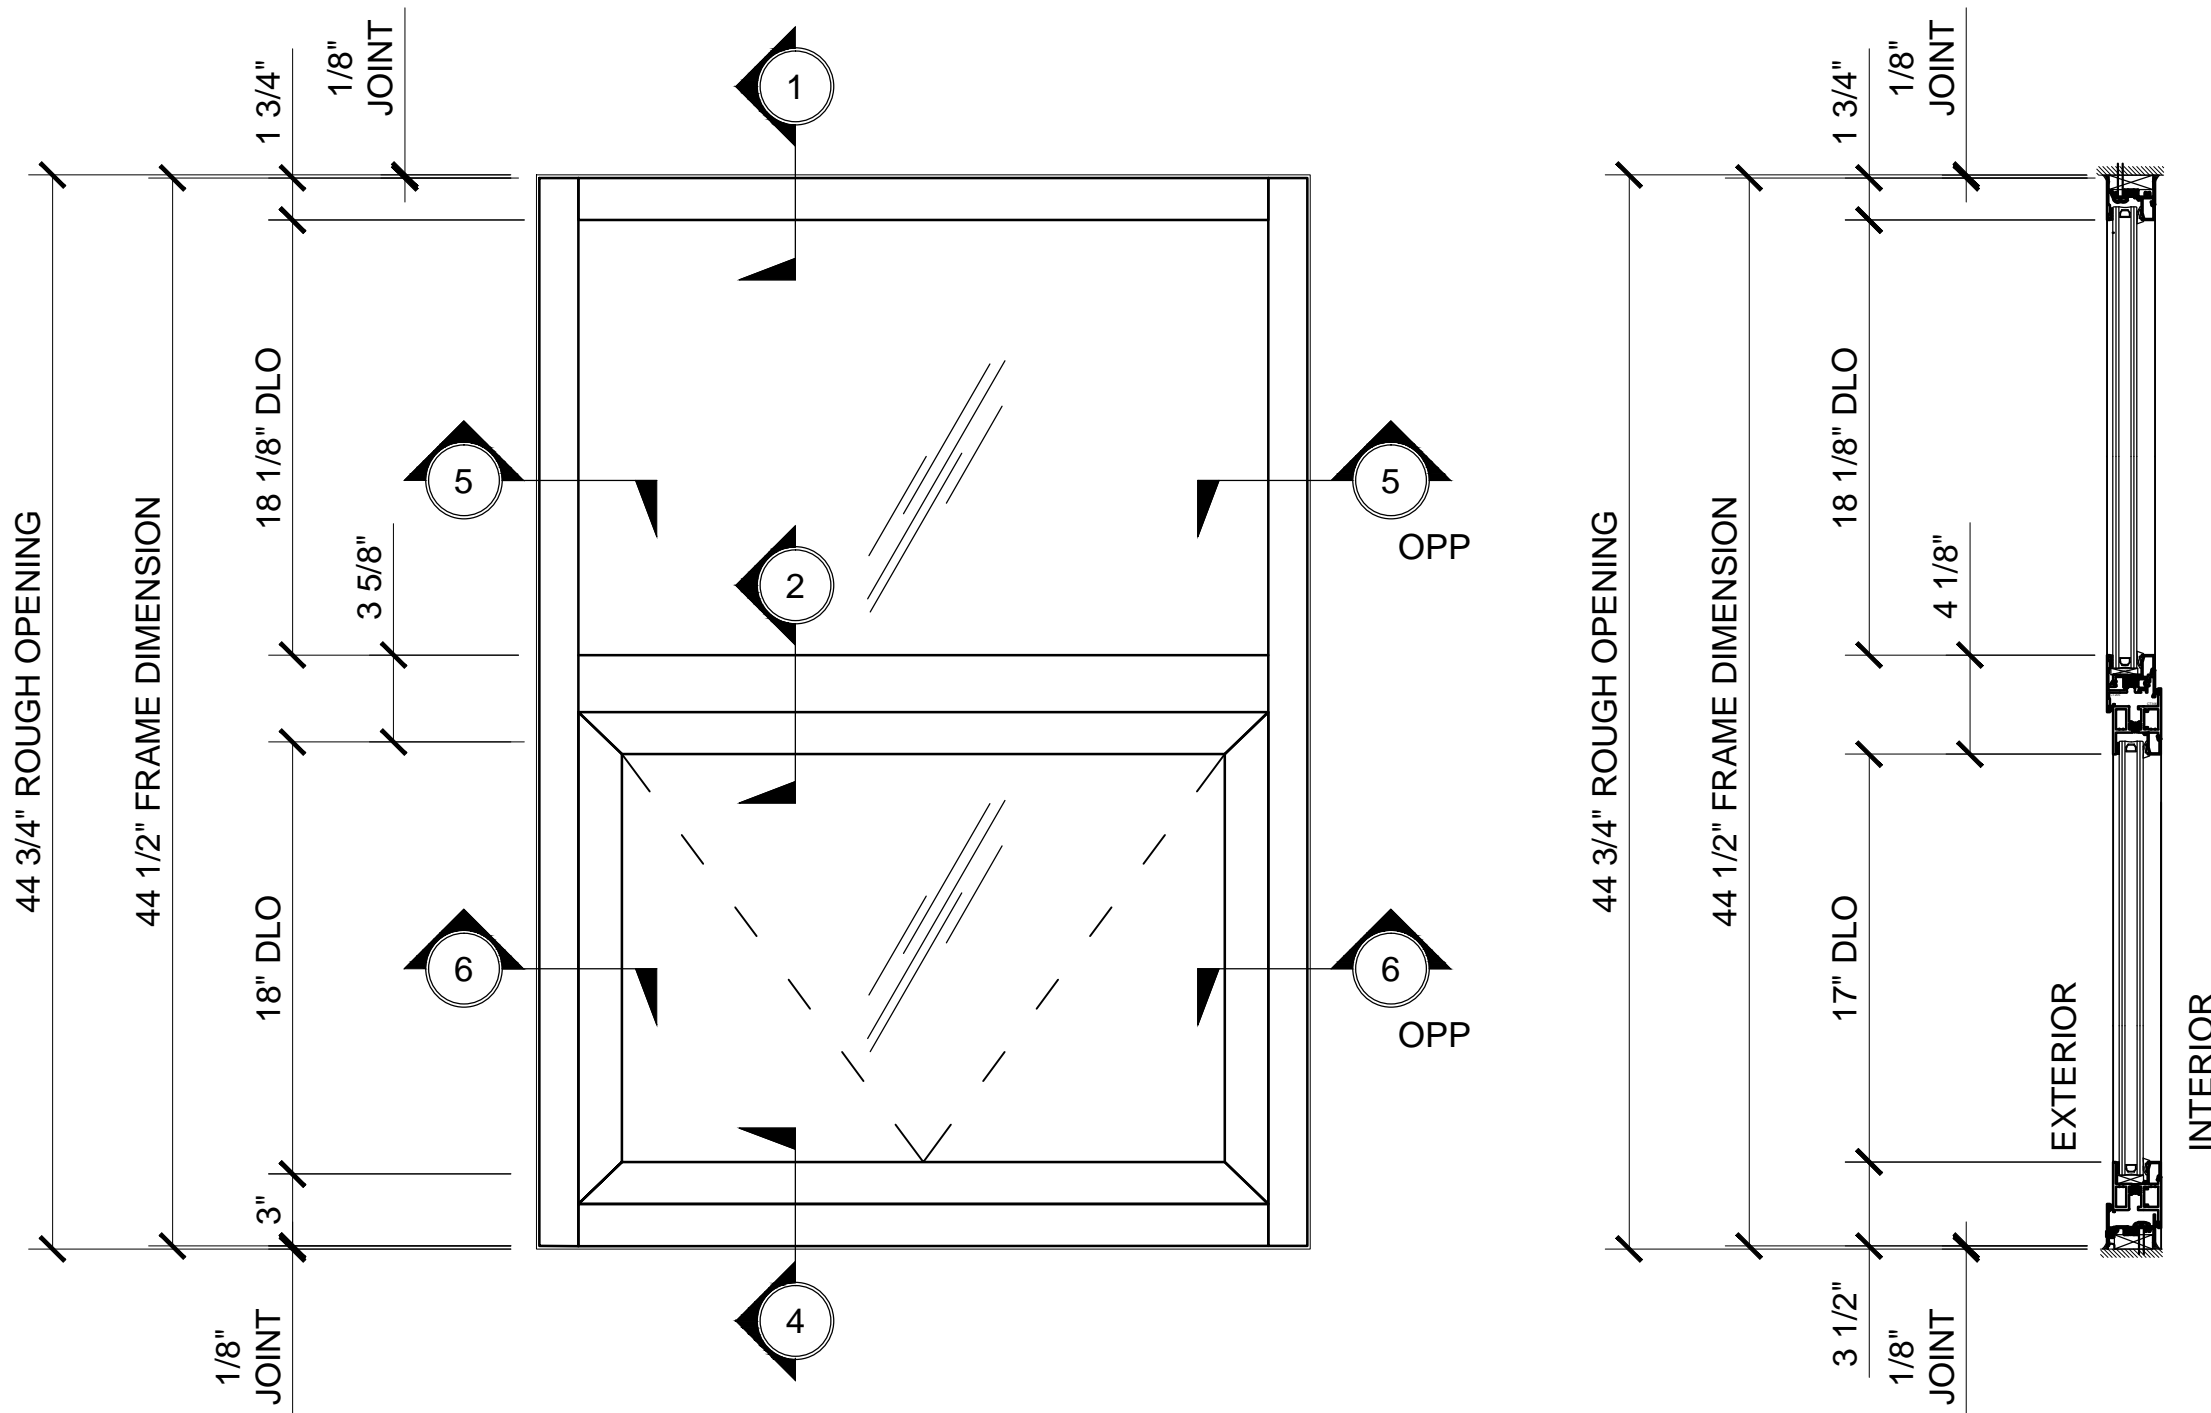

FIXED LITE PROJECT-IN

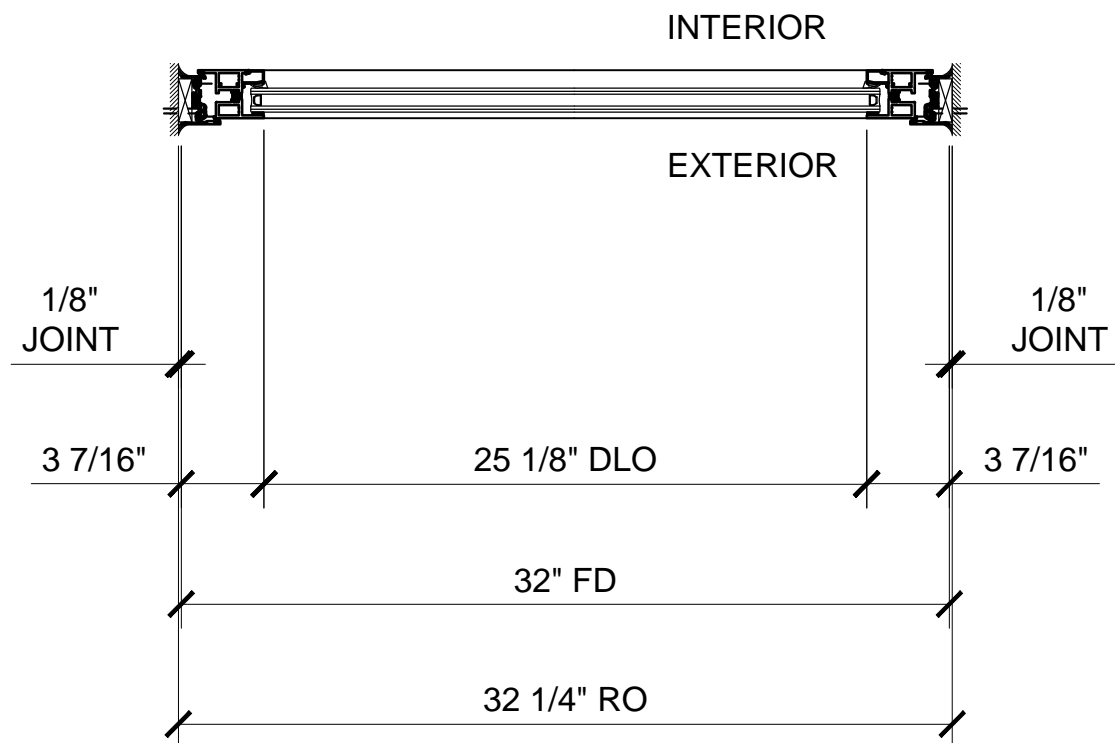

PROJECT-IN

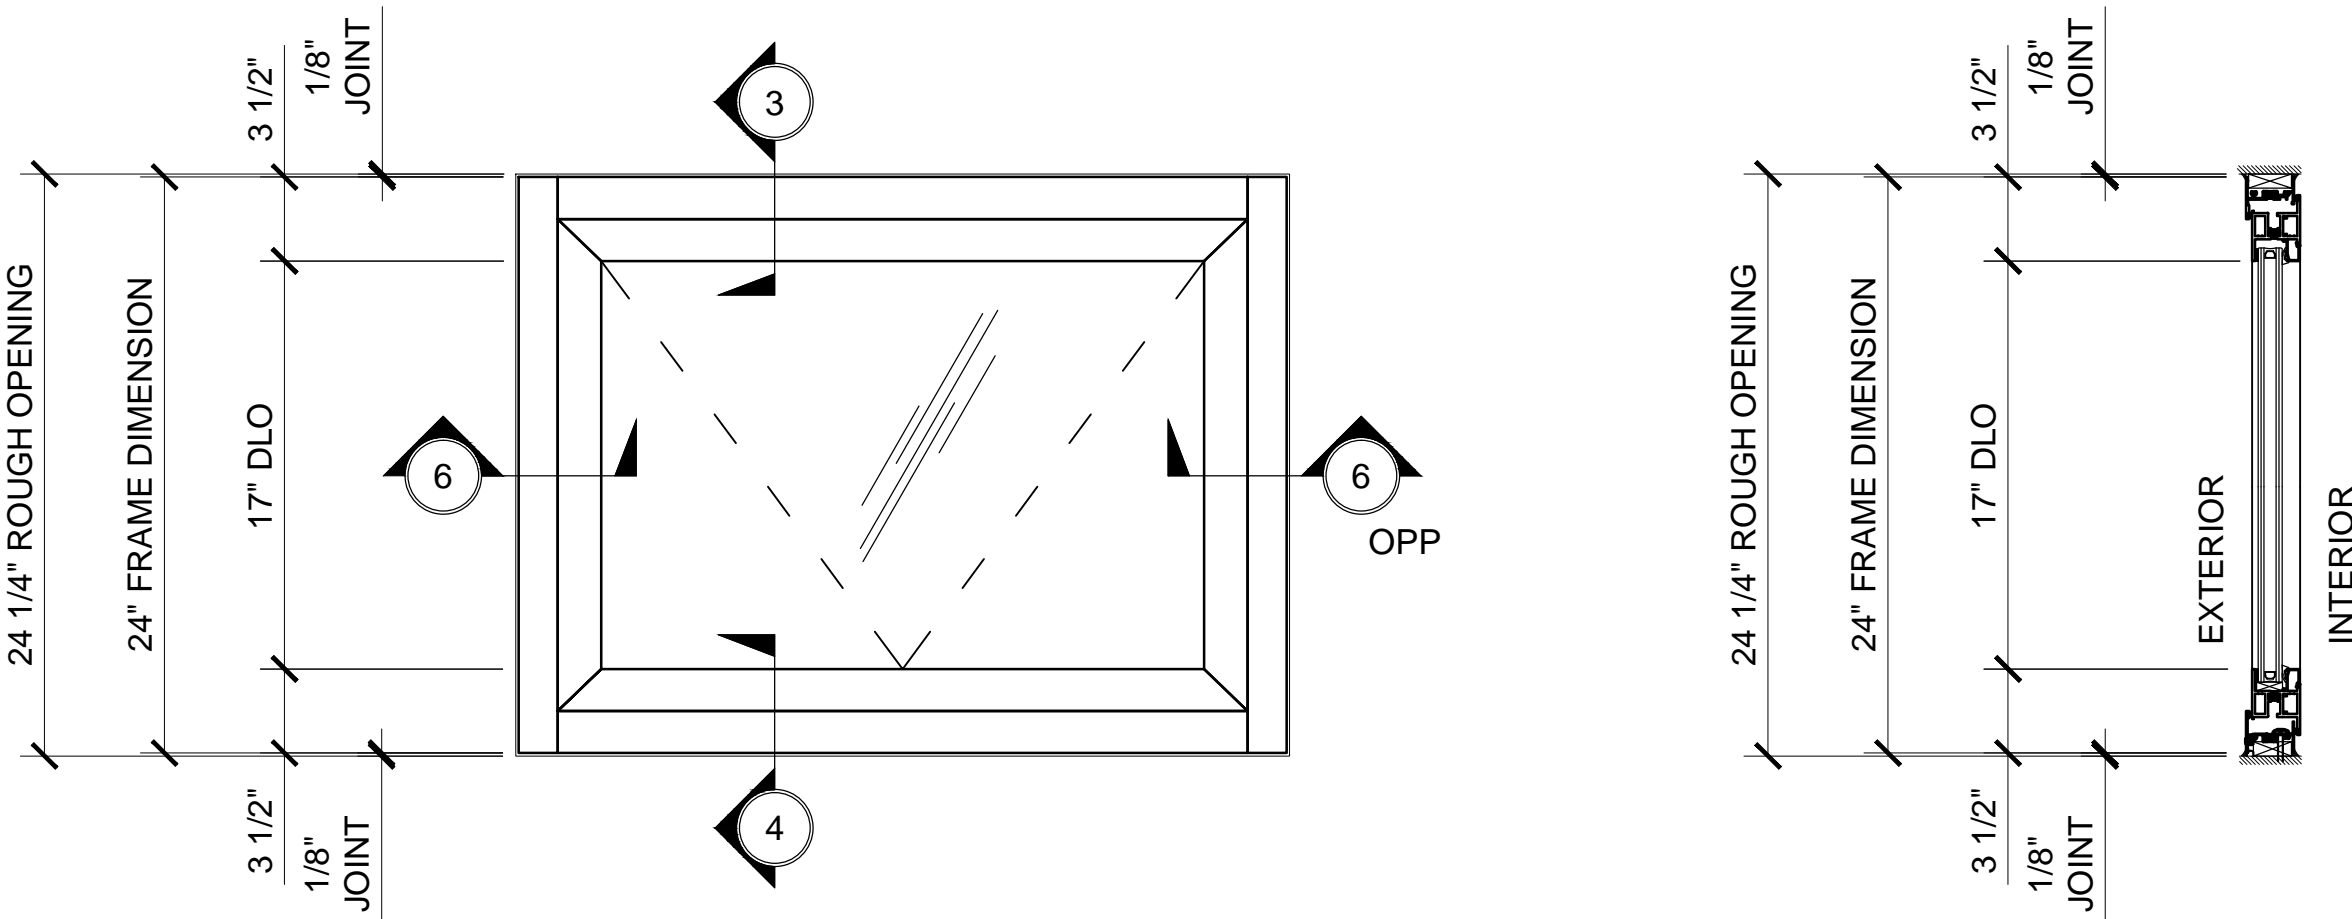


Revisions By:



Discription:
CRL / US ALUMINUM
WINDOWS
SERIES 7300


Drawn By: RP
Date: 03/16/15
Scale: AS NOTED
File Name:
Series 7300 - Windows.dwg

Sheet

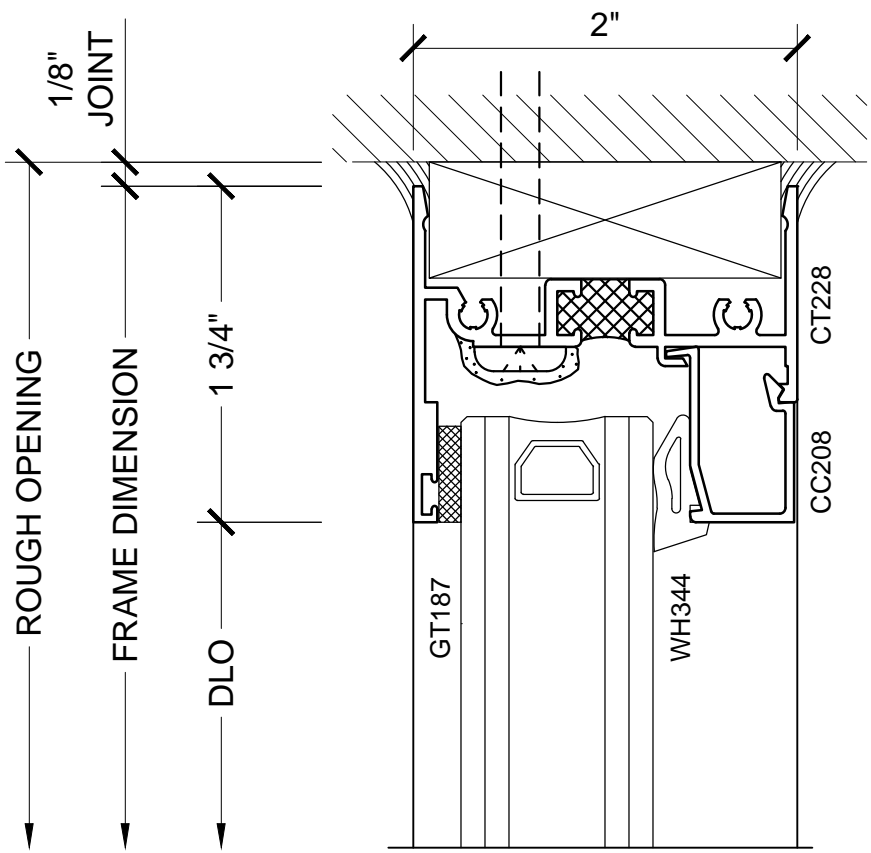


SECTION DETAIL AT HEAD

1

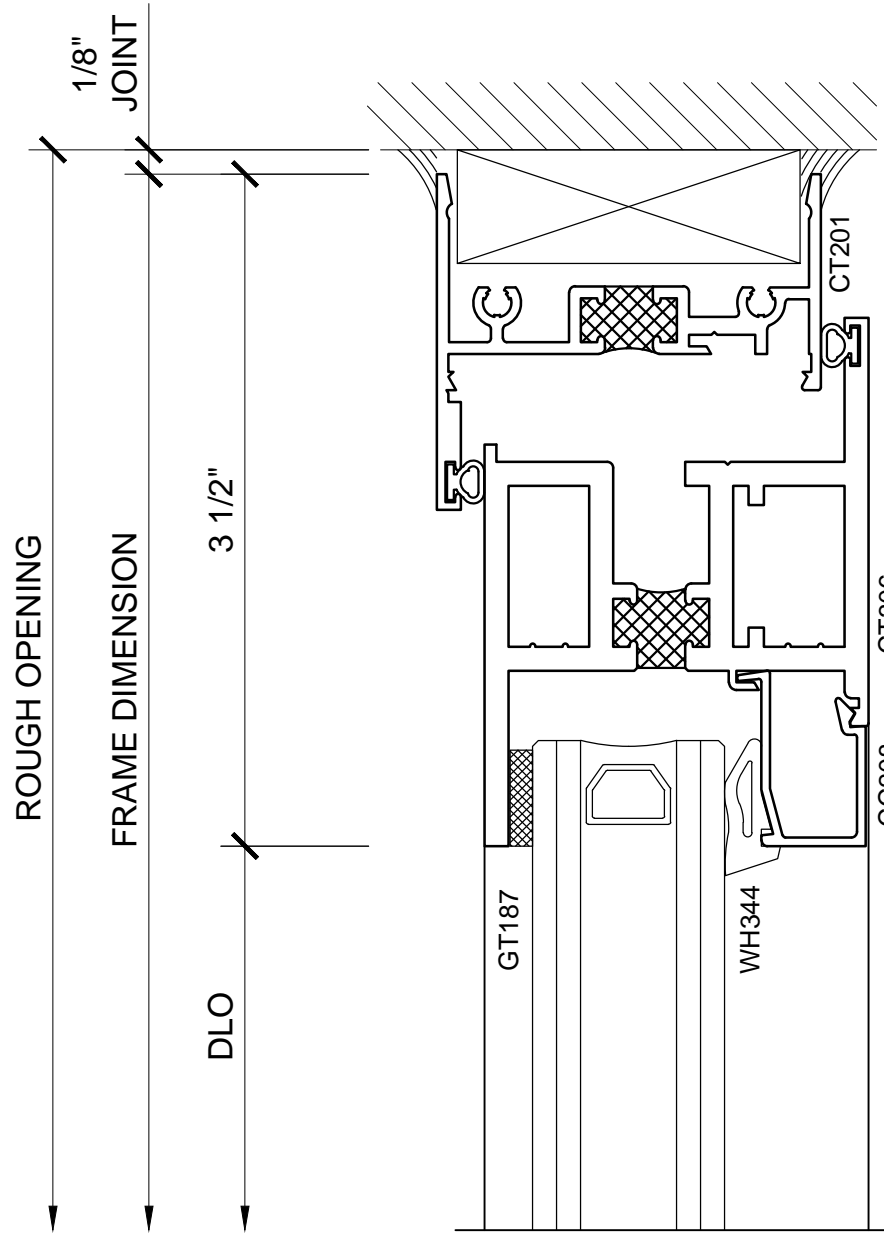


SECTION DETAIL AT HEAD

3

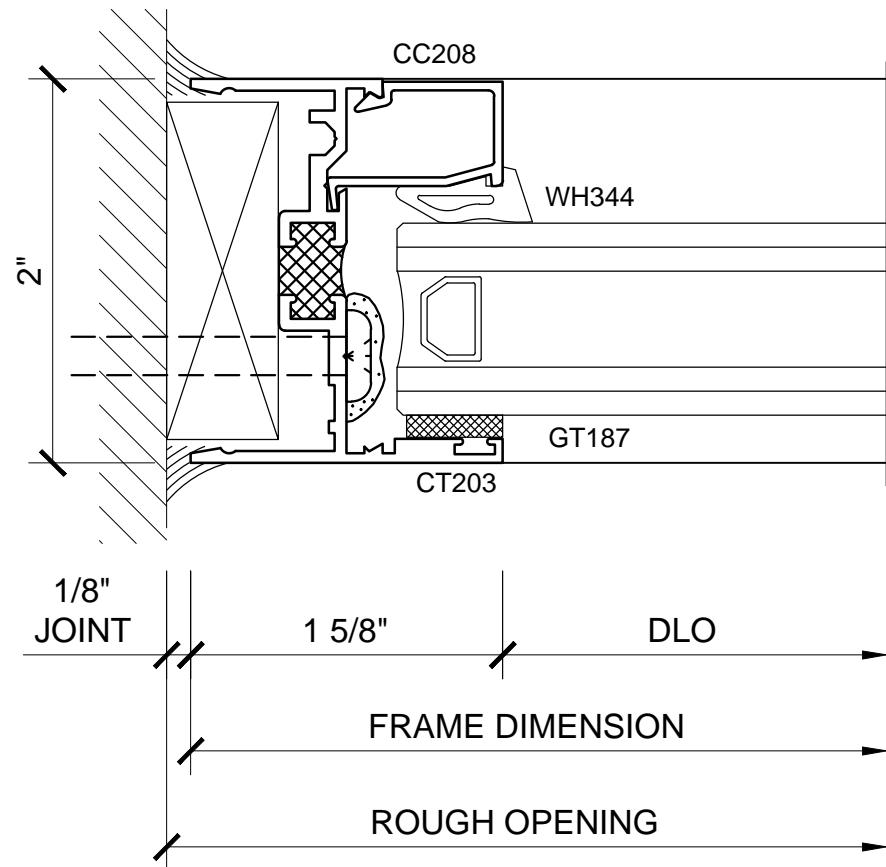


SECTION DETAIL AT JAMB

5

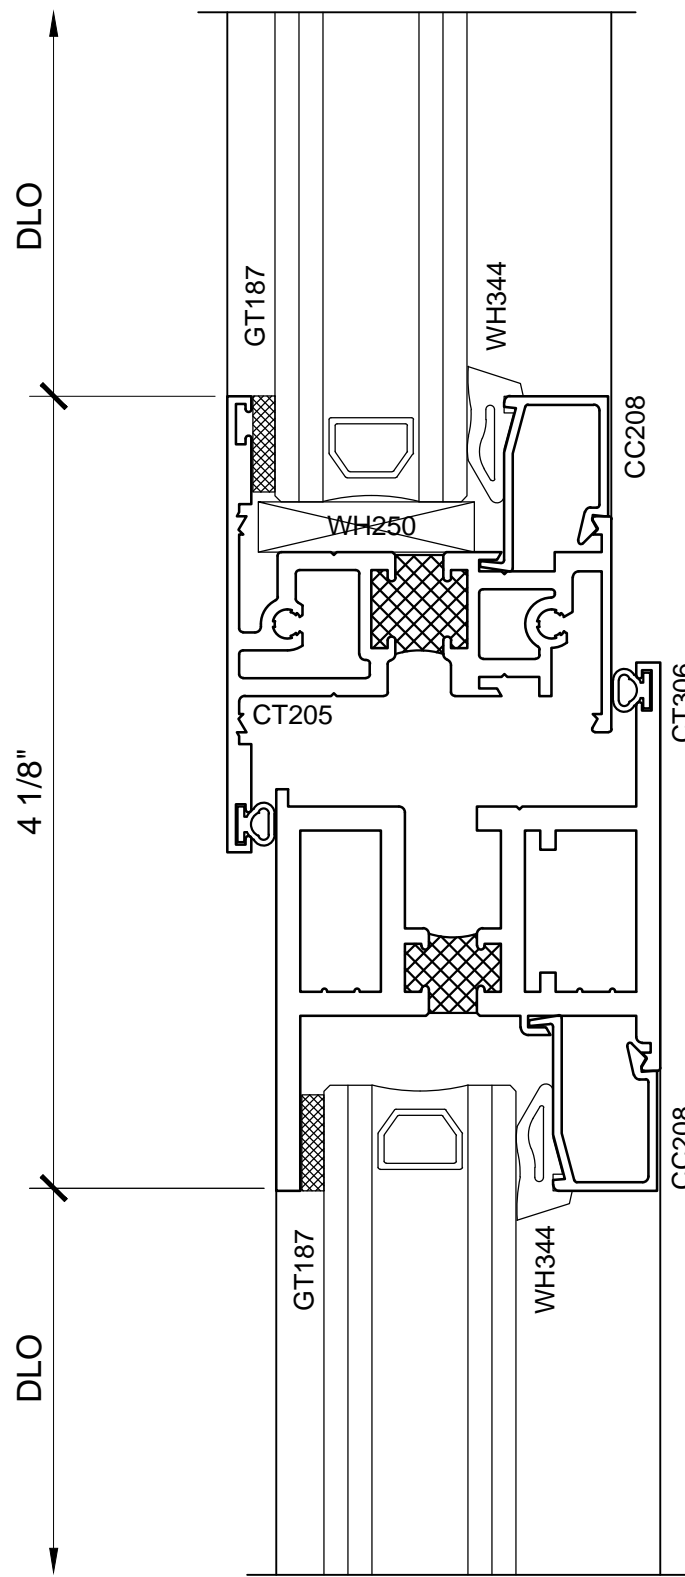


SECTION DETAIL AT
HORIZONTAL INTERMEDIATE

2

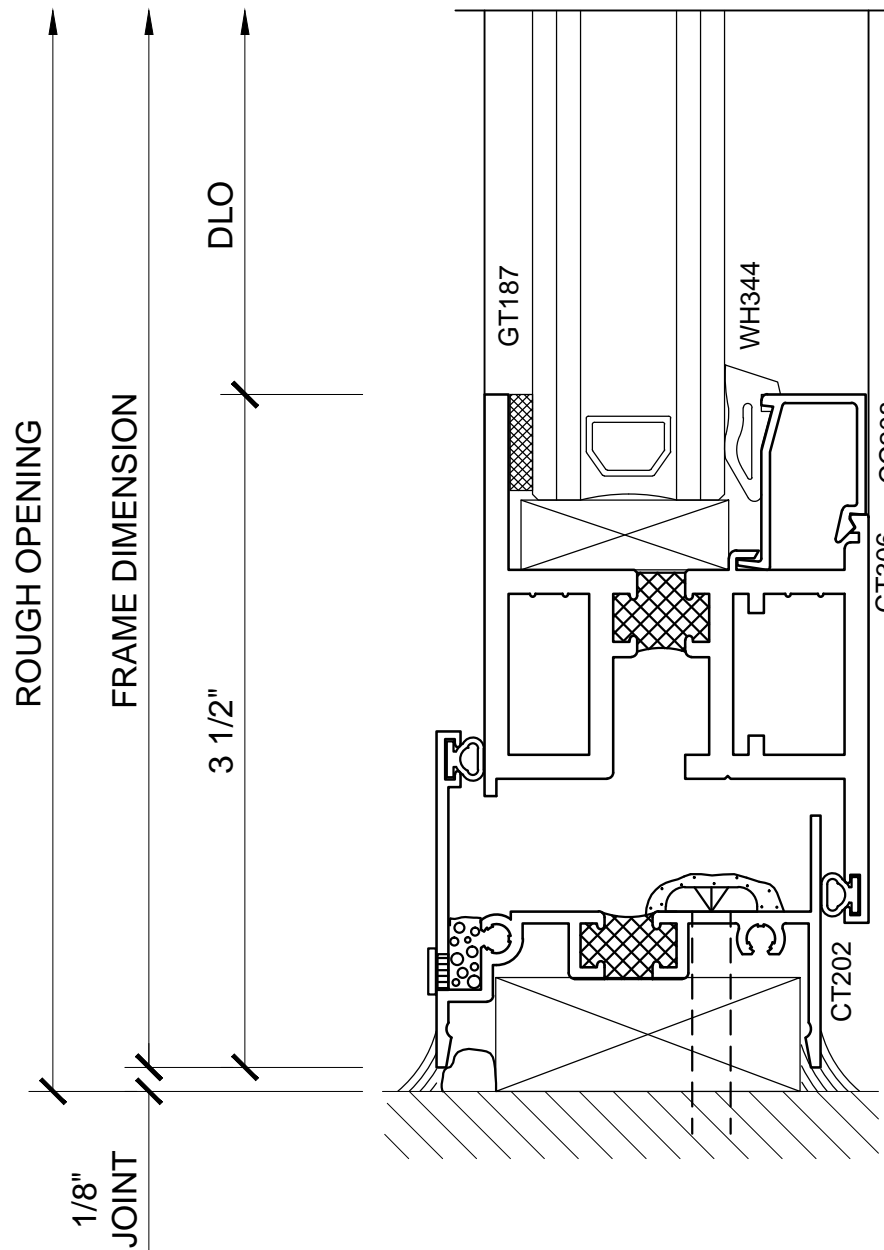

SECTION DETAIL AT SILL

4

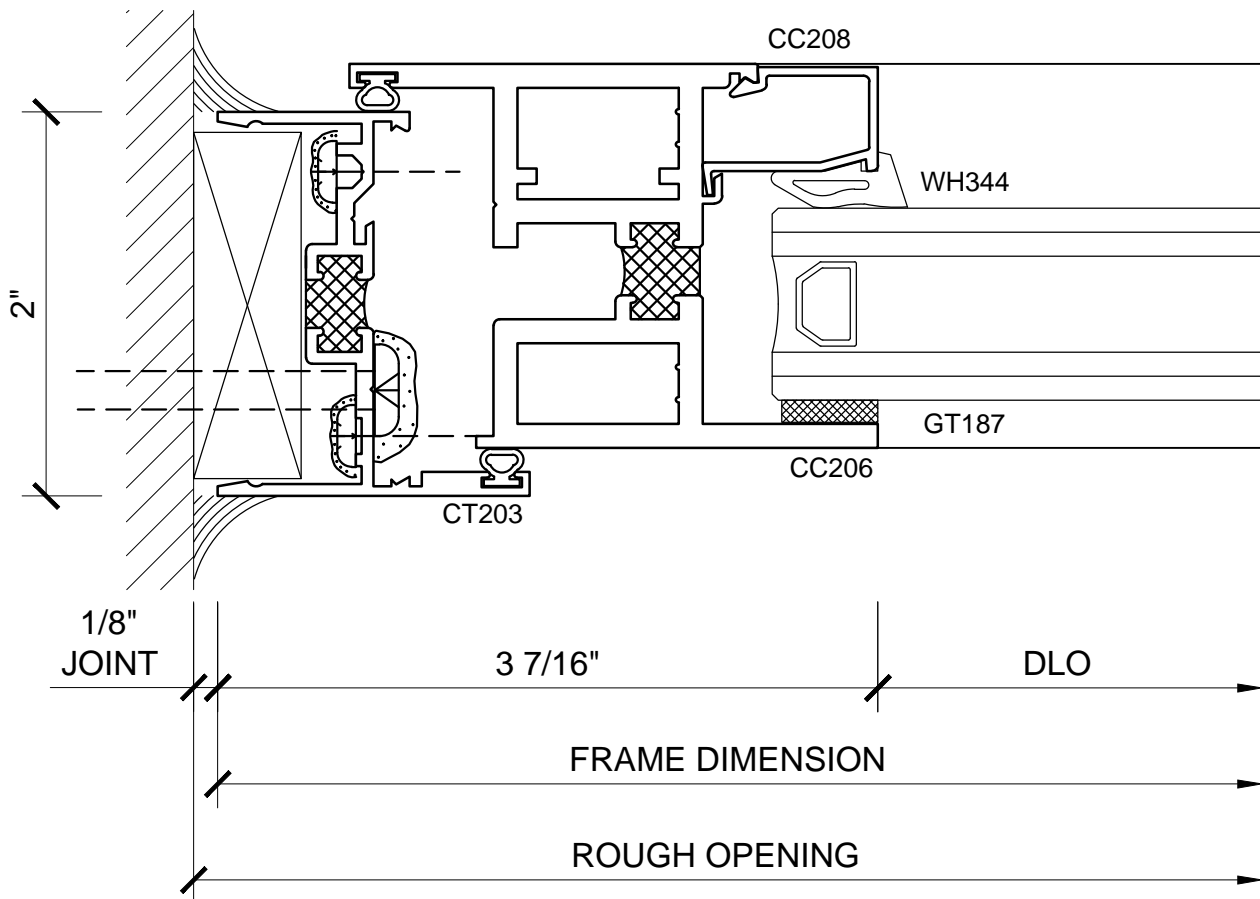

SECTION DETAIL AT JAMB


6




WINDOWS

SERIES 7300 / PROJECT-OUT AND FIXED LITE PROJECT-OUT / 1" GLAZING



1 1/2" = 1'-0"

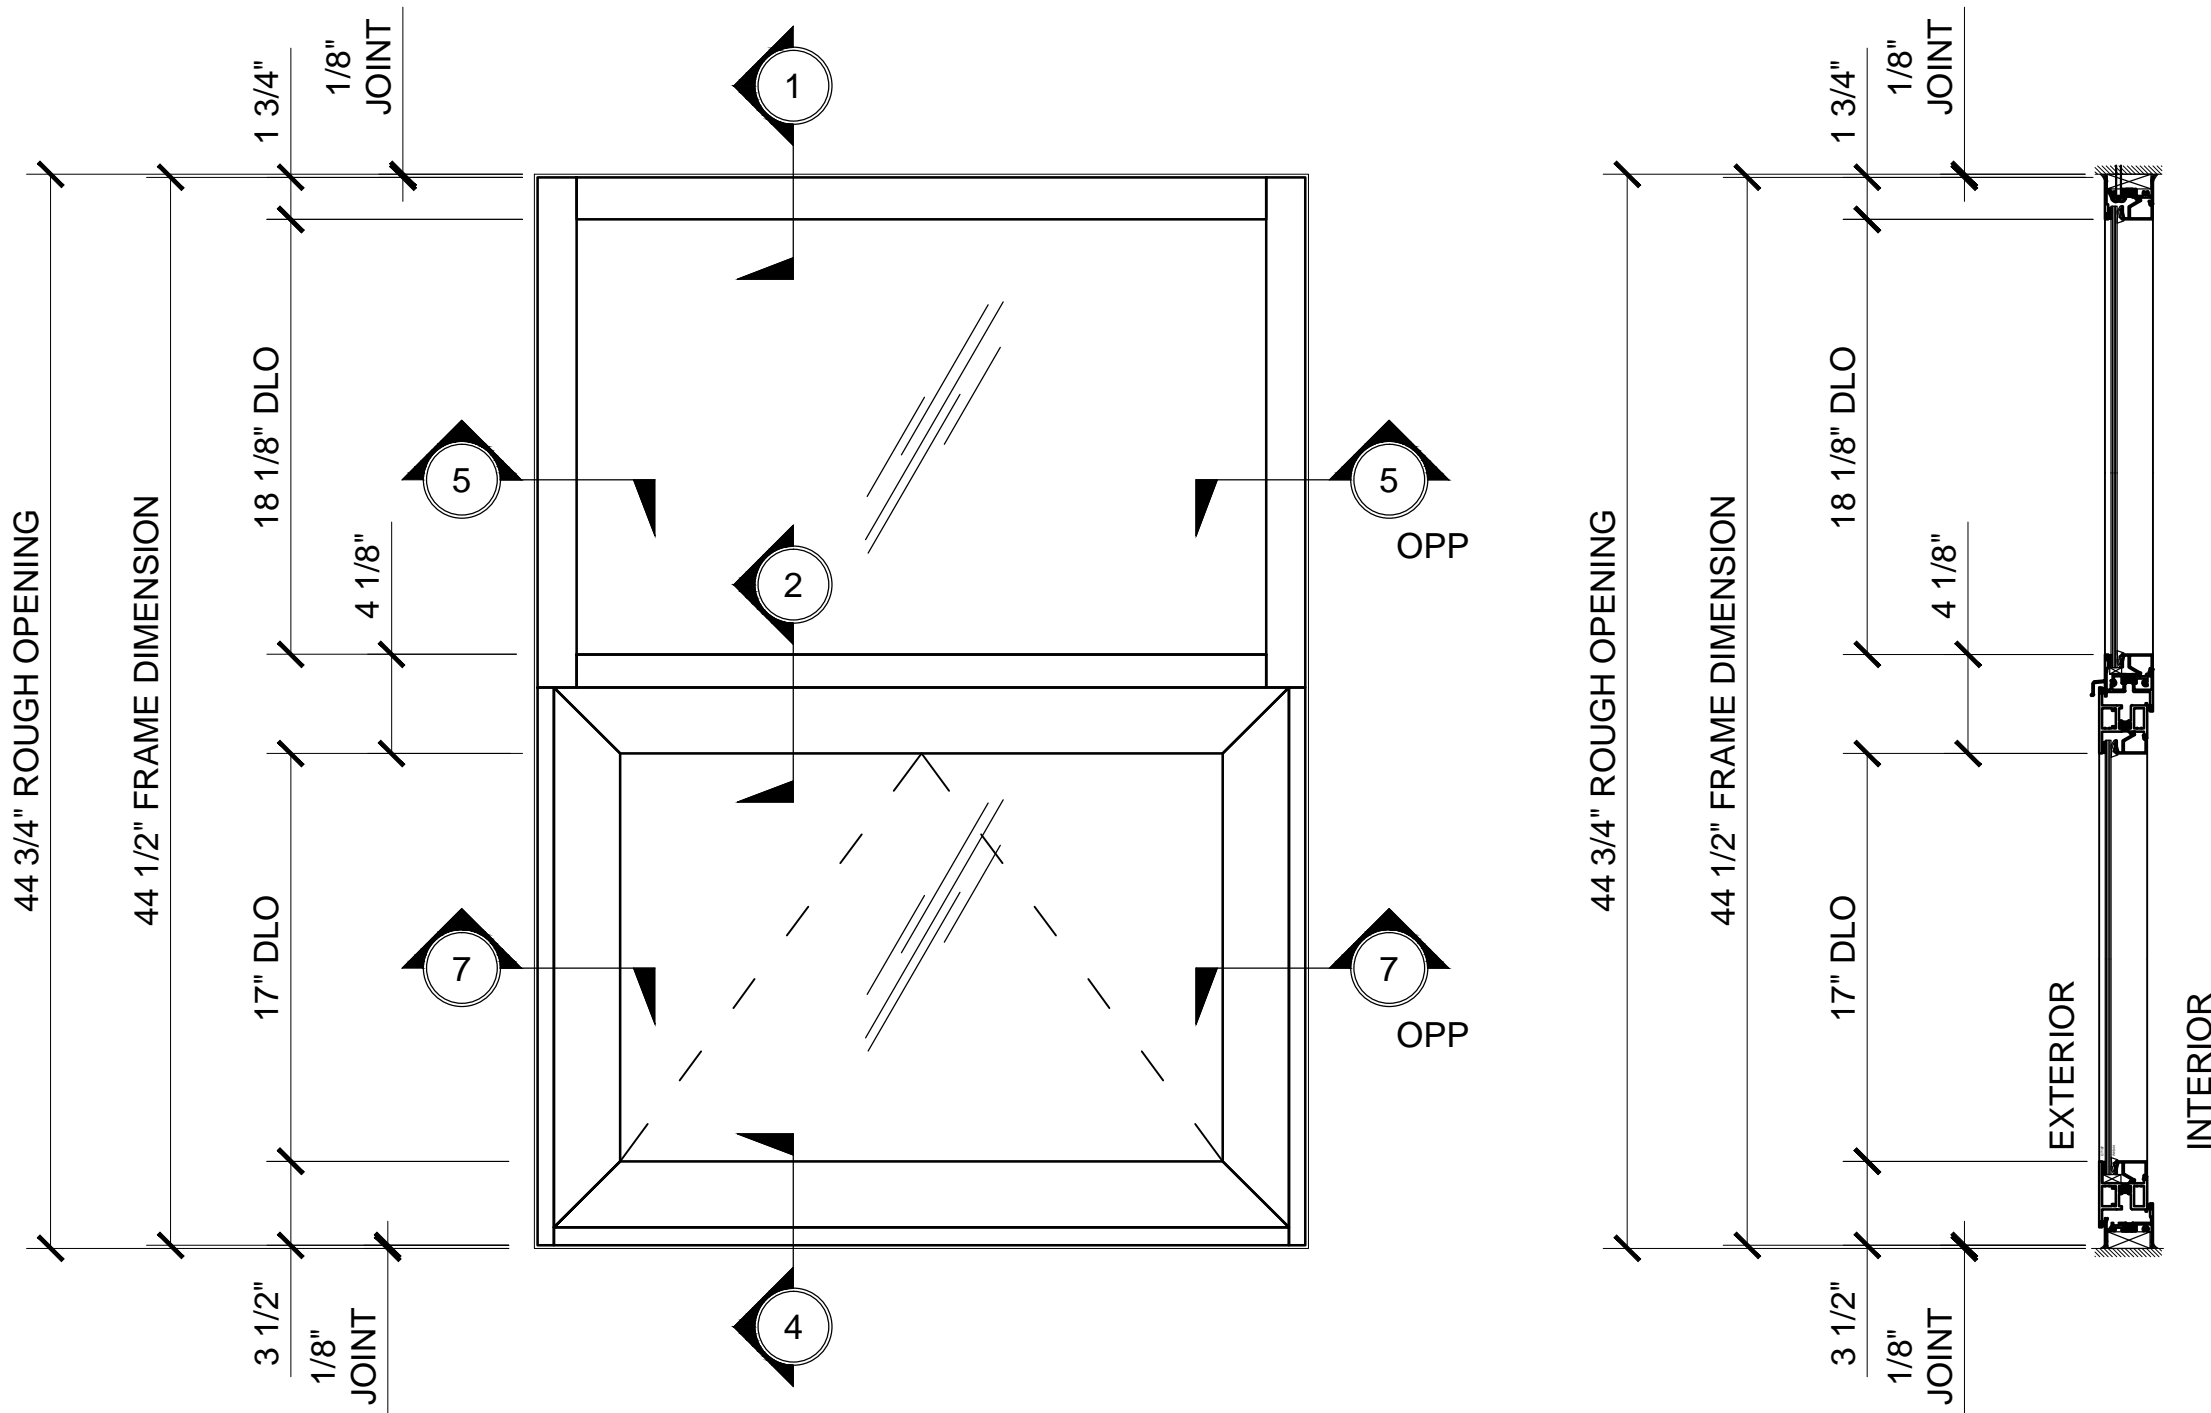


FIXED LITE PROJECT-OUT

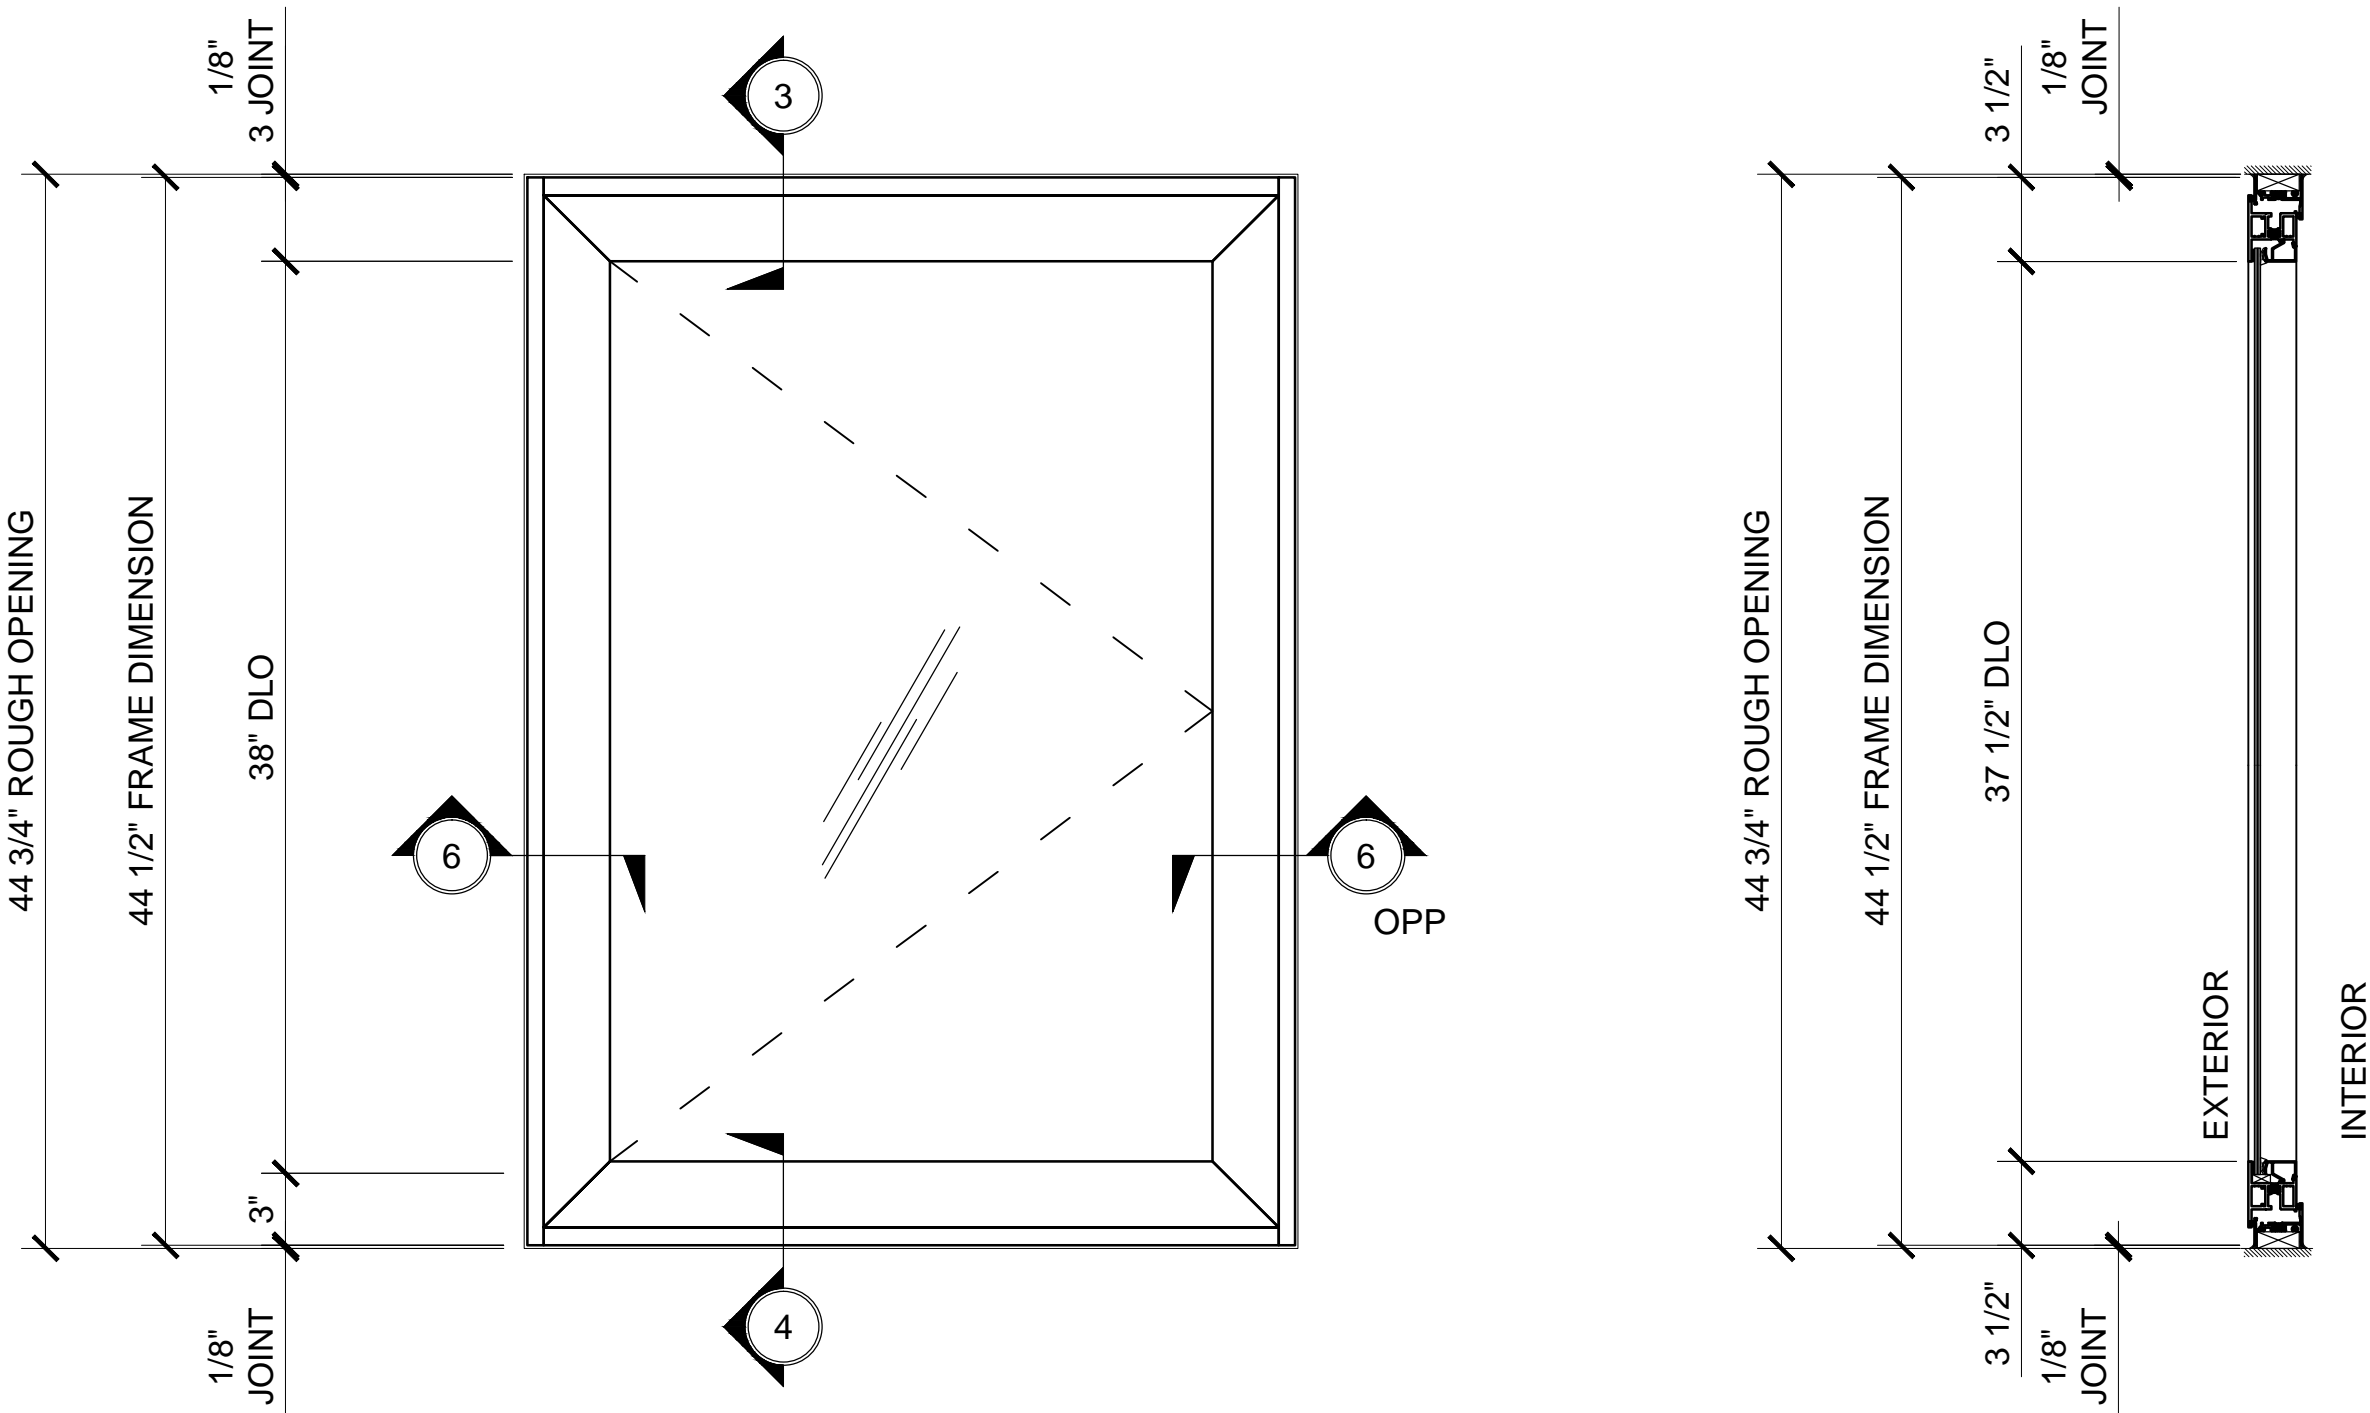

CASEMENT WINDOW

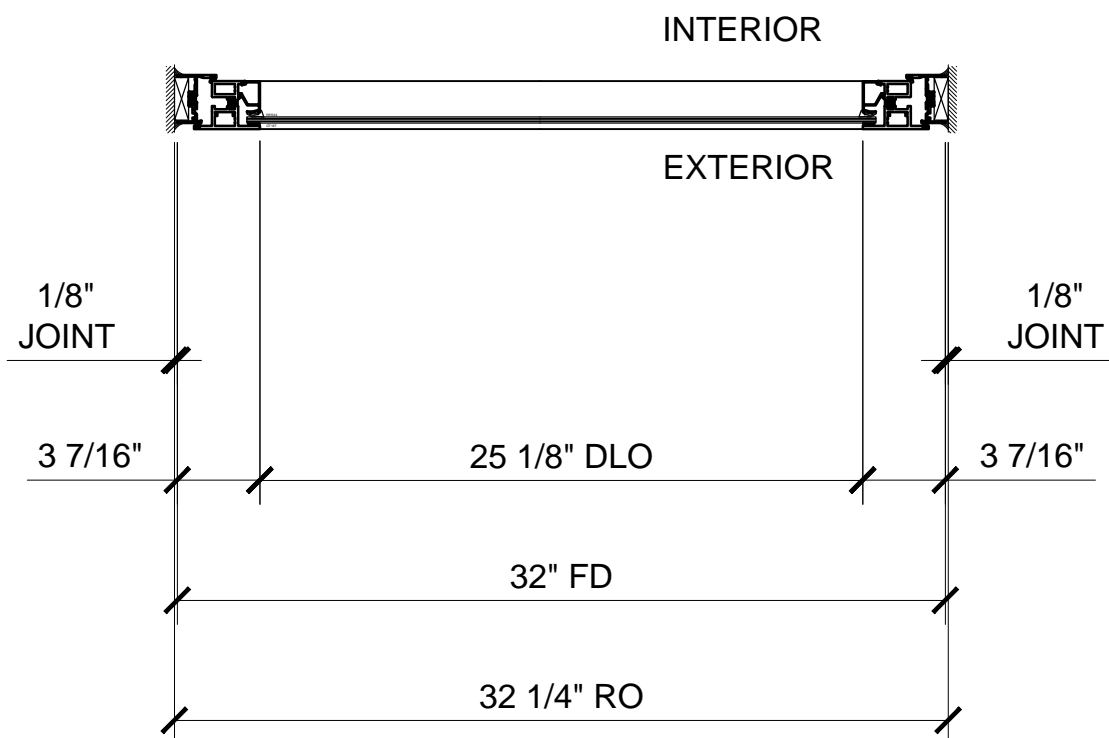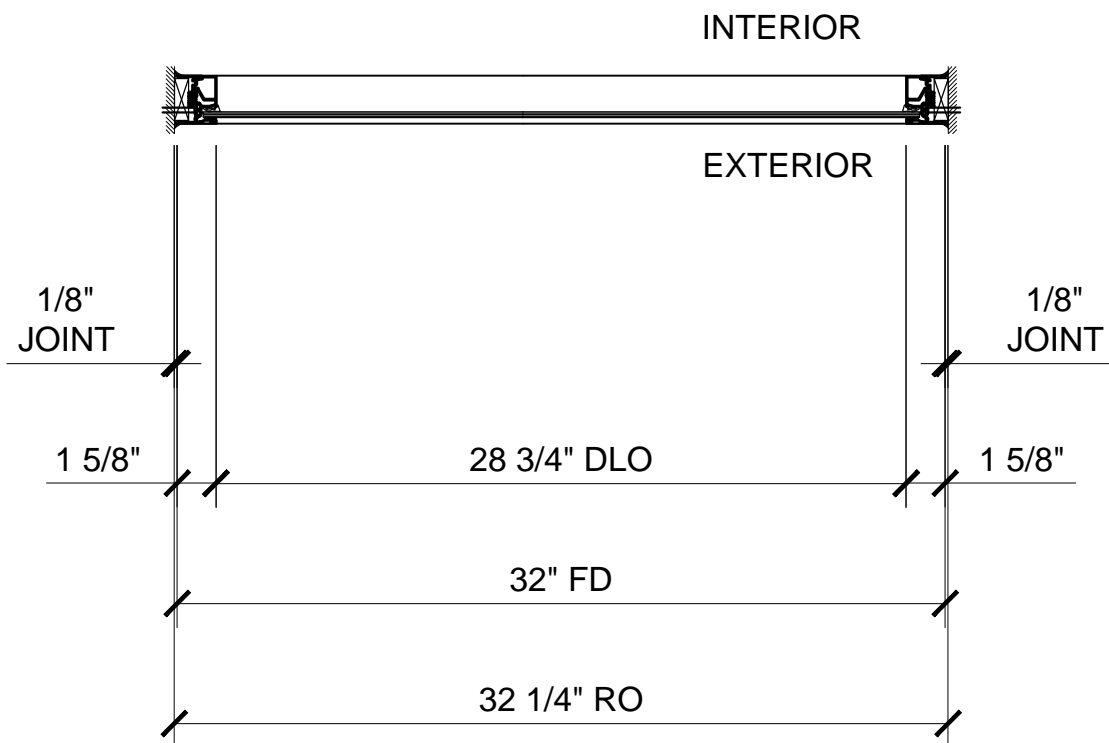

PROJECT - OUT

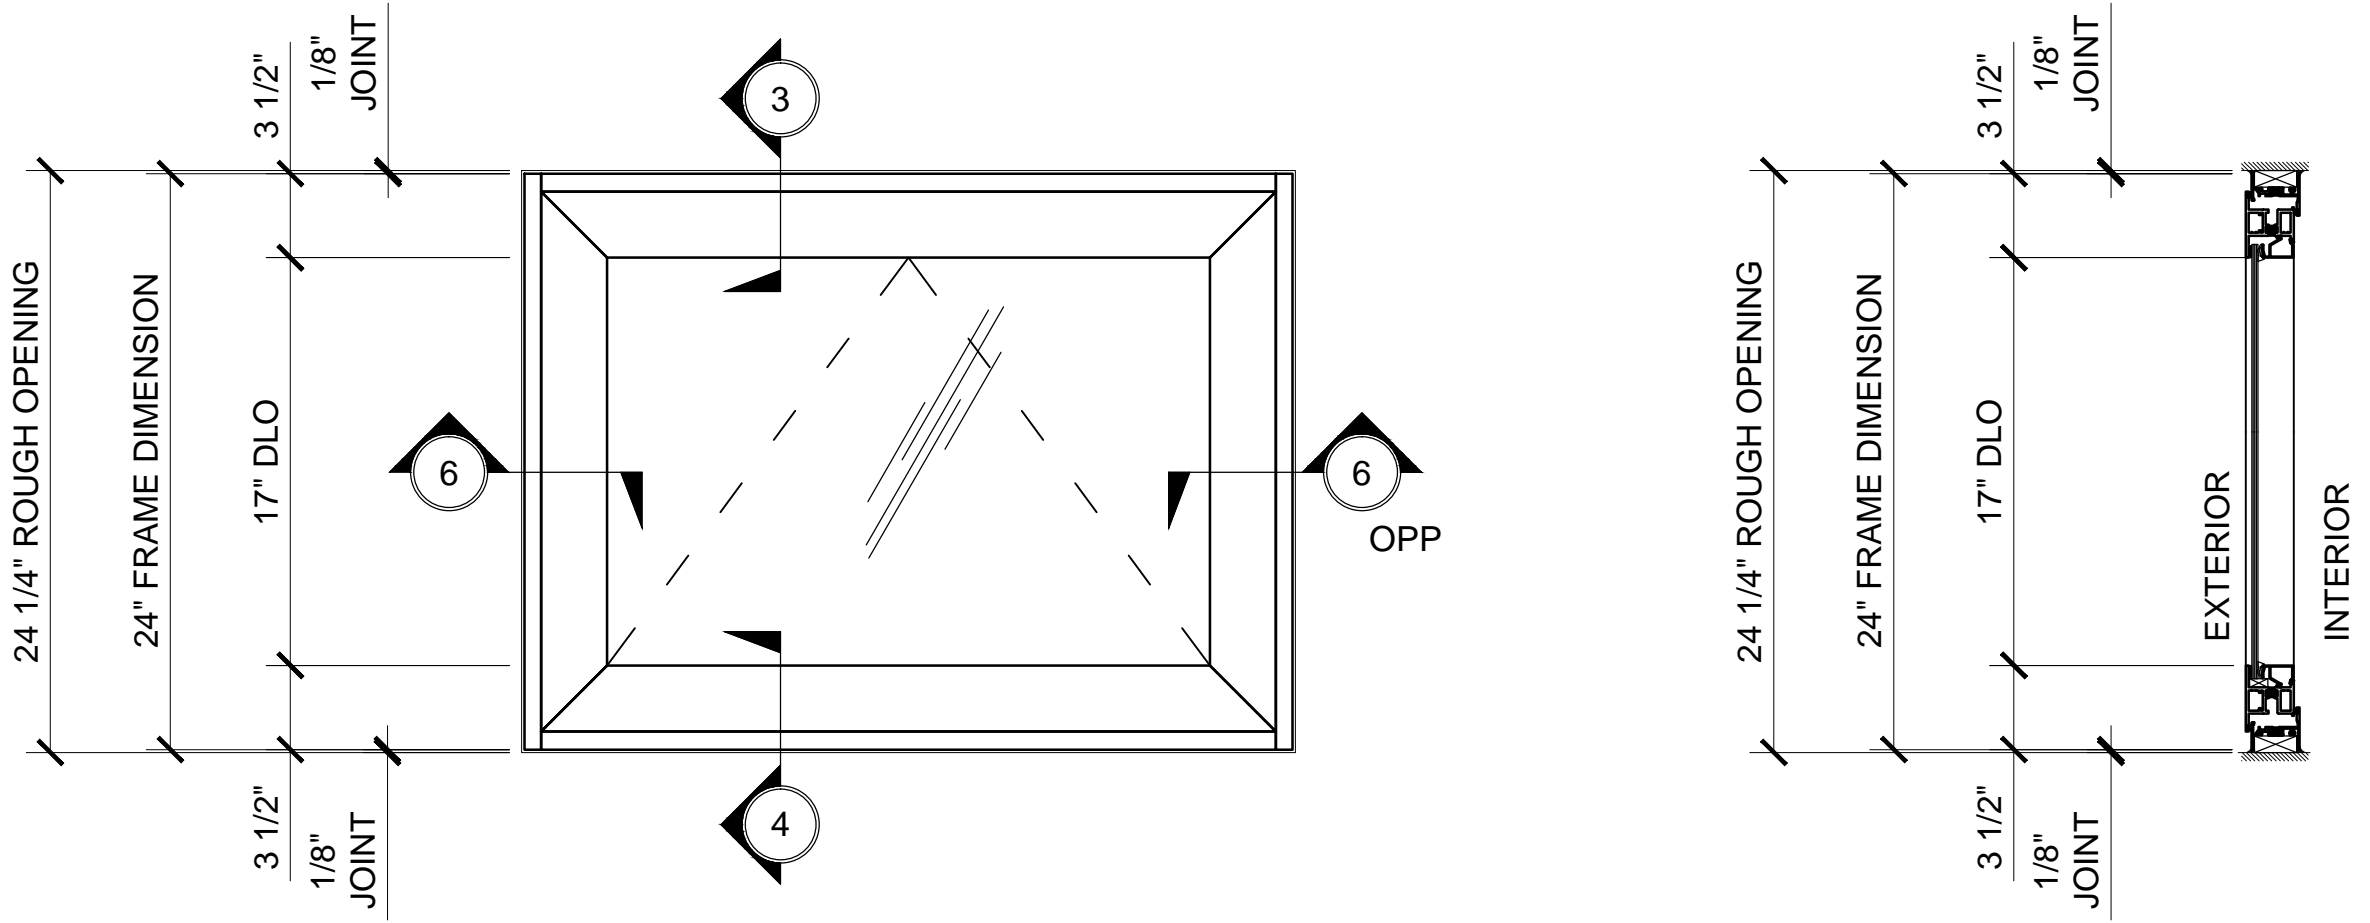


Revisions By:




CRL / US ALUMINUM
WINDOWS
SERIES 7300

Drawn By: RP
Date: 03/16/15
Scale: AS NOTED
File Name:
Series 7300 - Windows.dwg

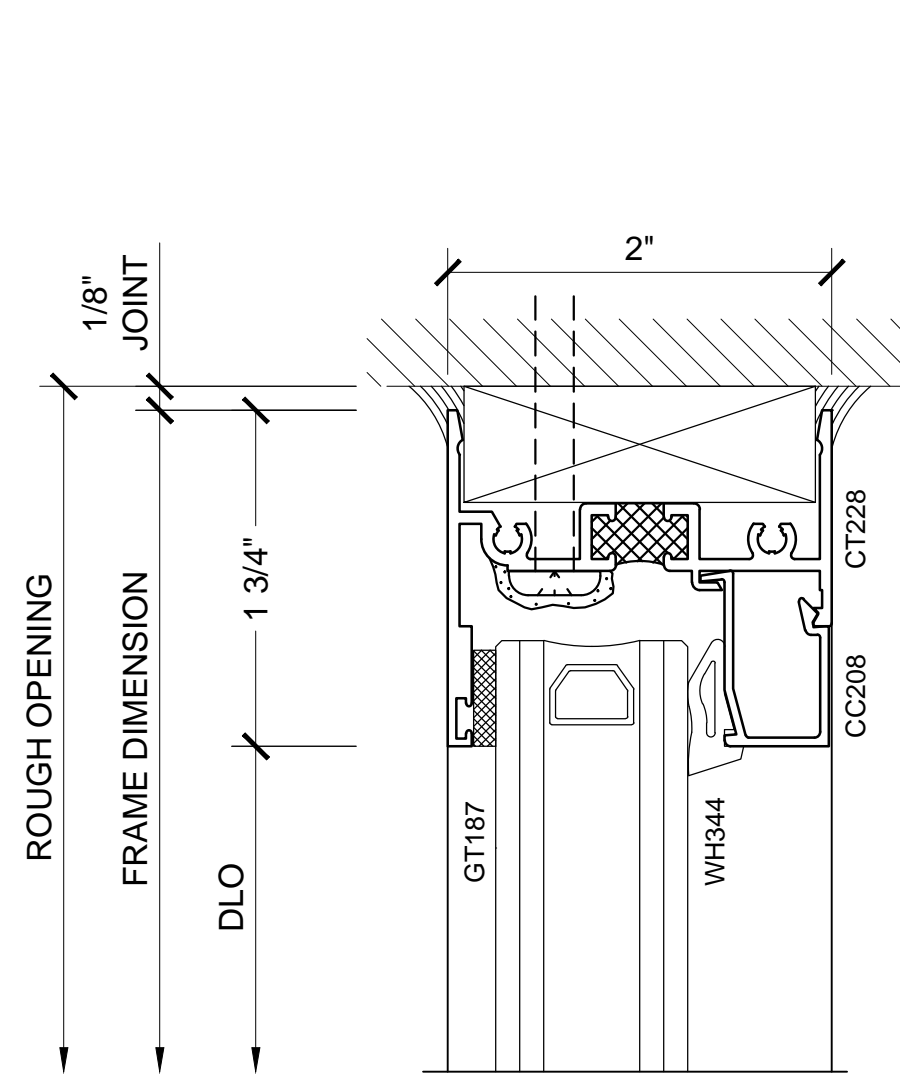


SECTION DETAIL AT HEAD

1

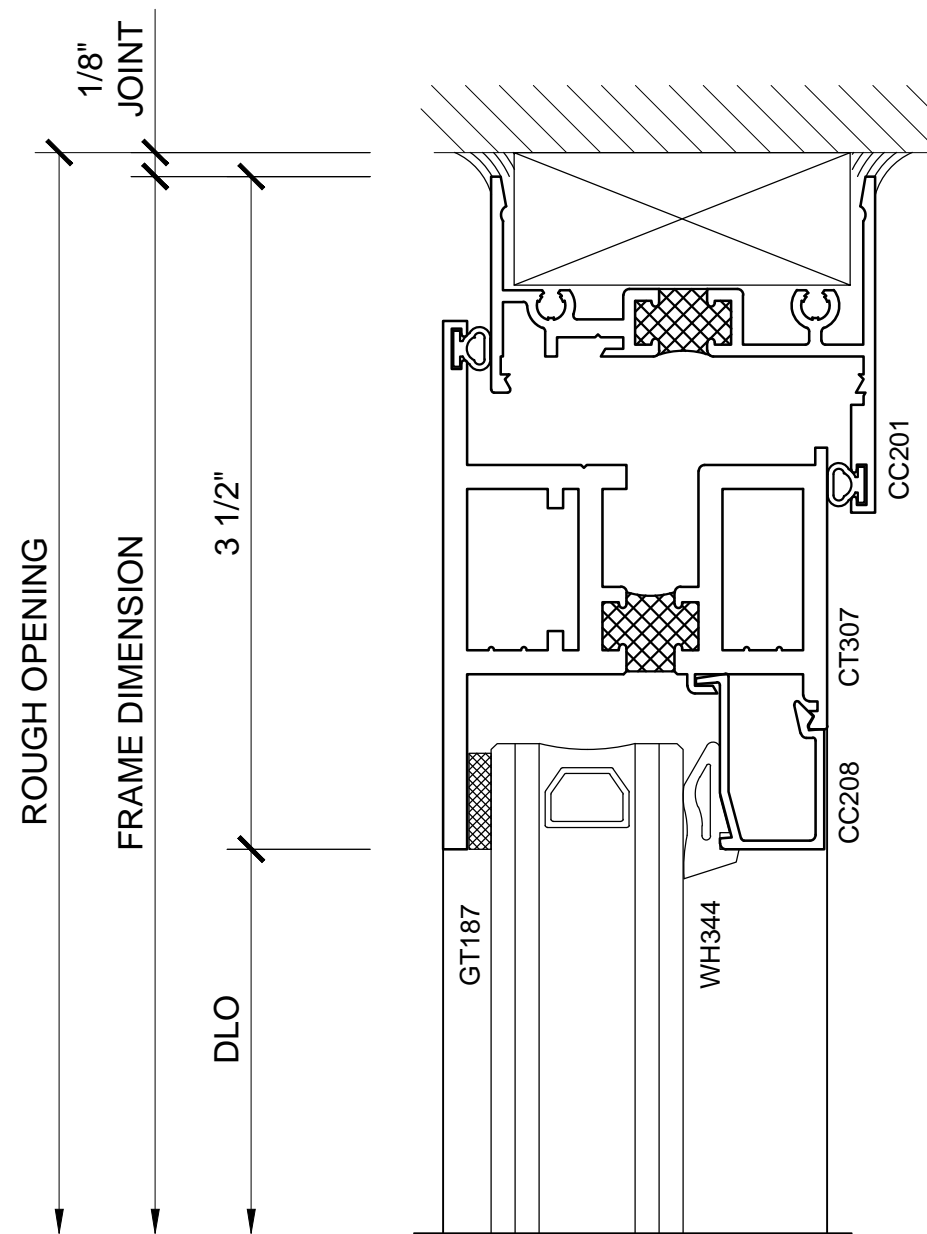


SECTION DETAIL AT HEAD

3

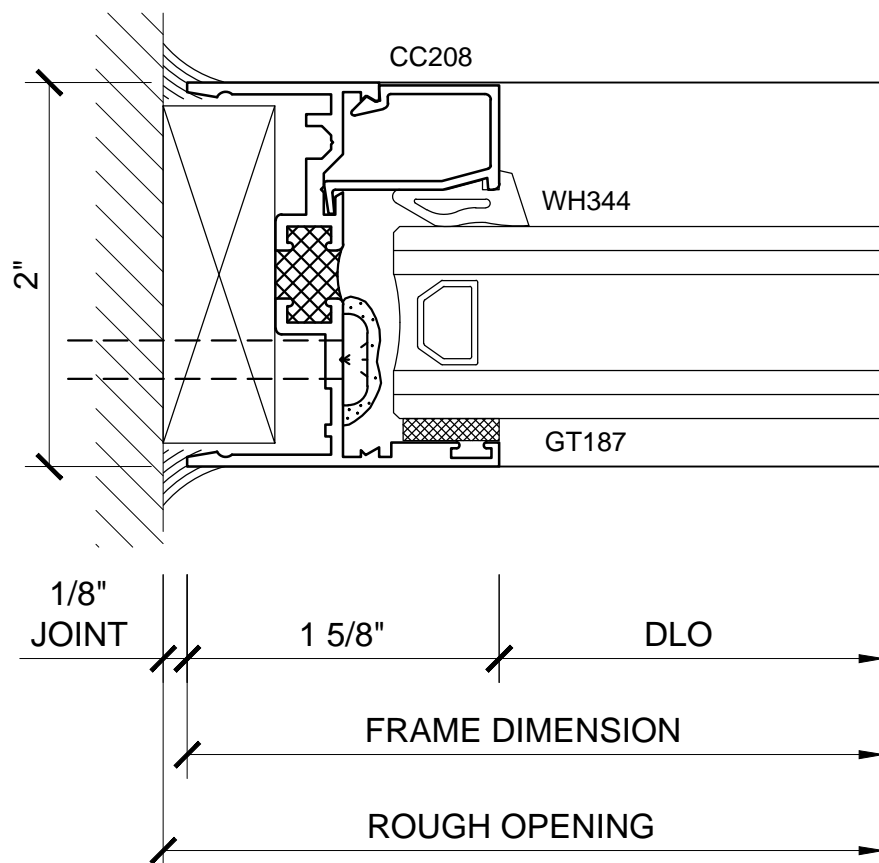


SECTION DETAIL AT JAMB

5

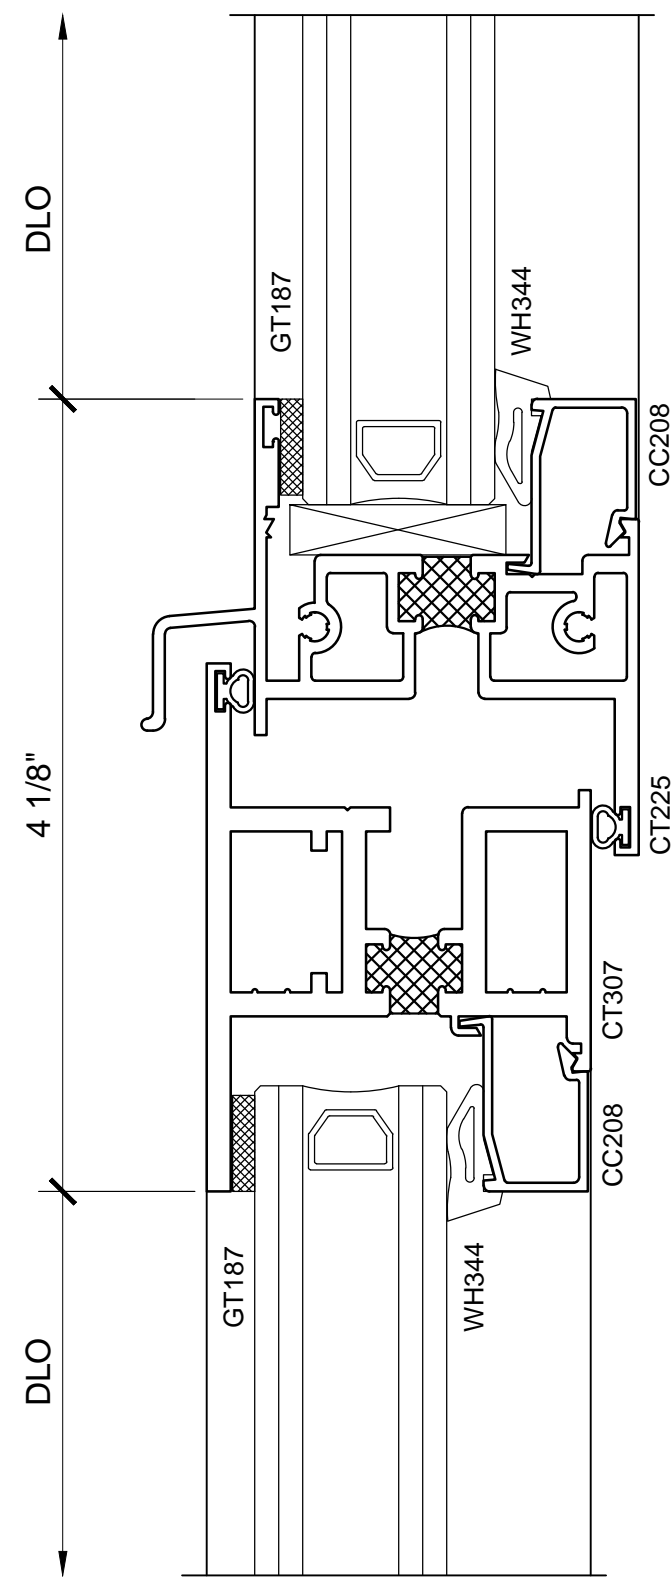


SECTION DETAIL AT
HORIZONTAL INTERMEDIATE

2

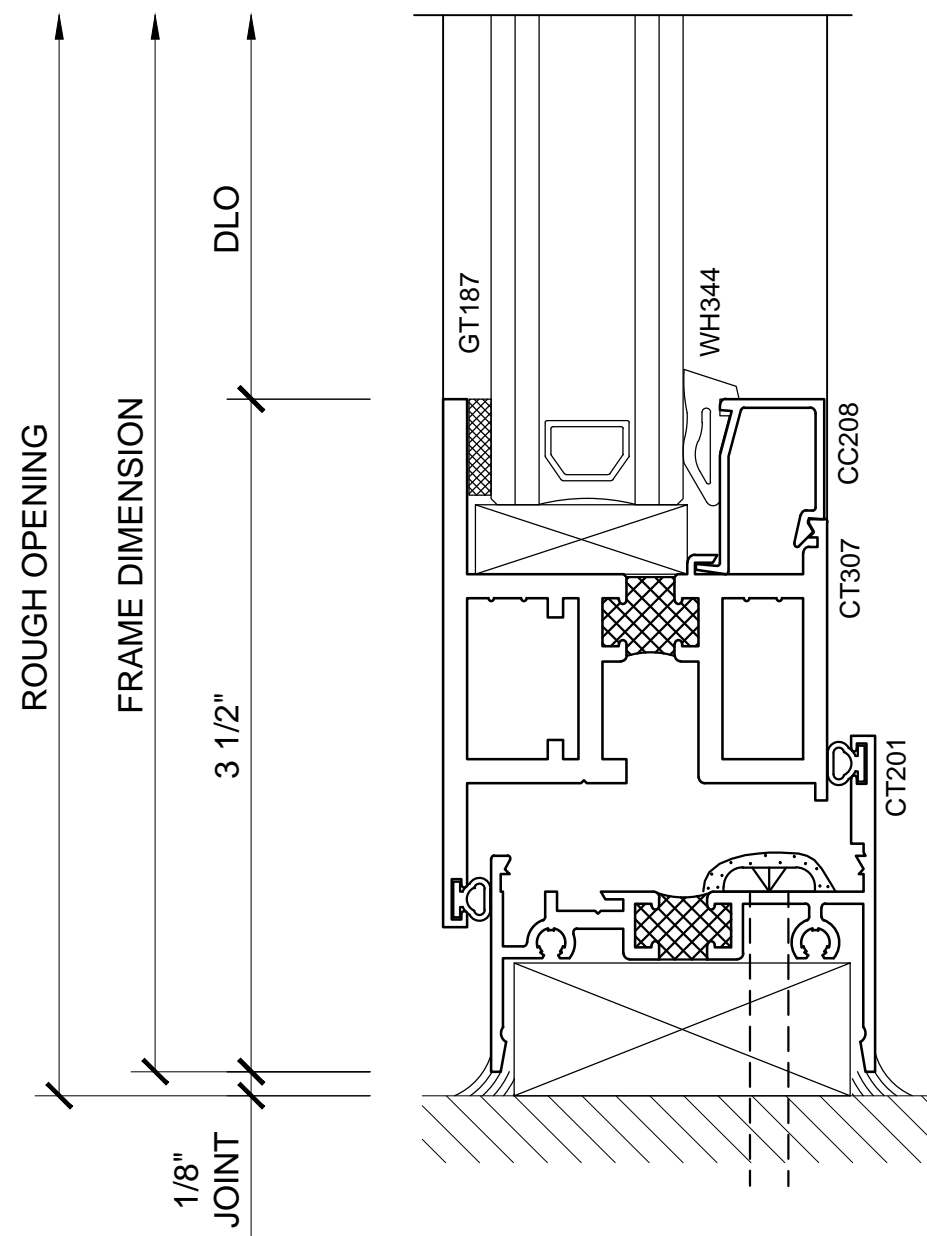


SECTION DETAIL AT SILL

4

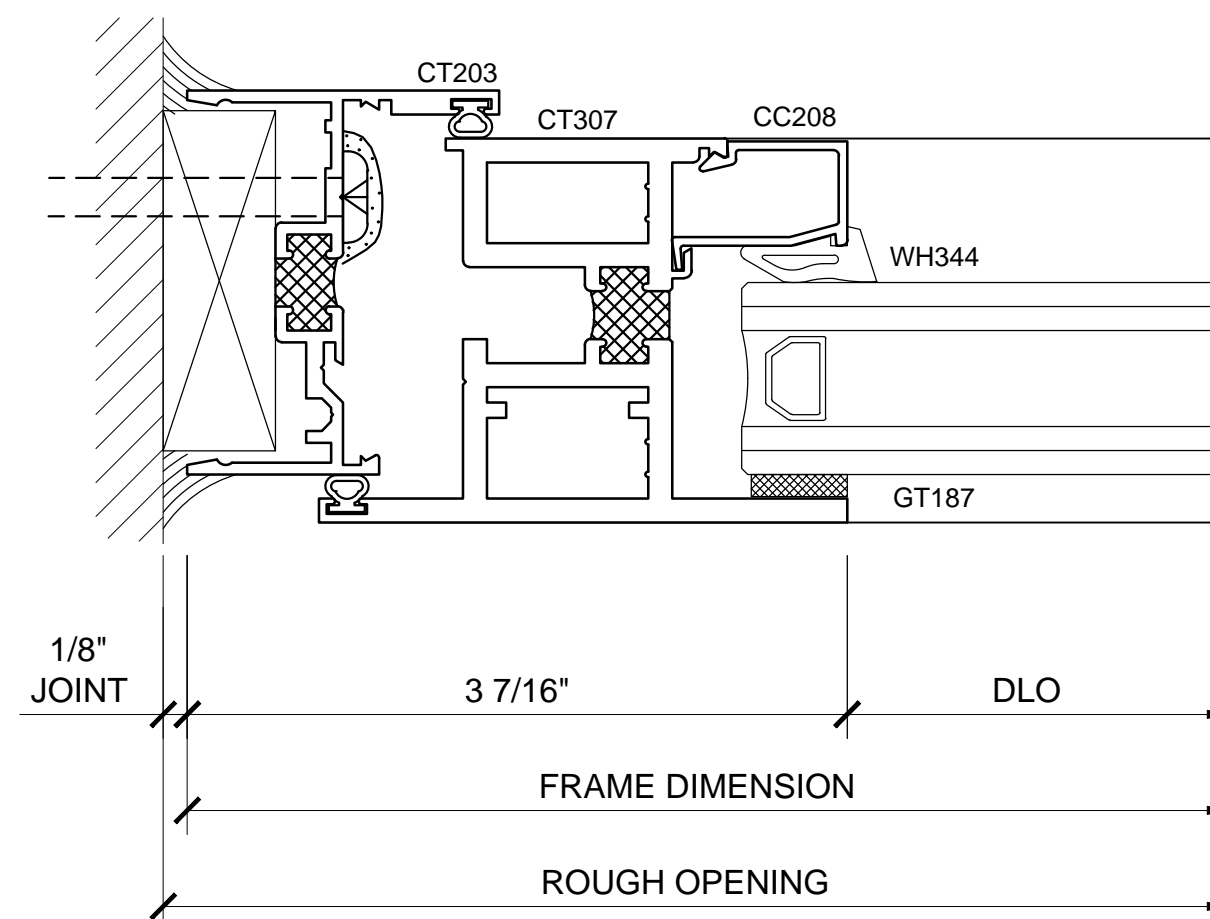

SECTION DETAIL AT JAMB

6

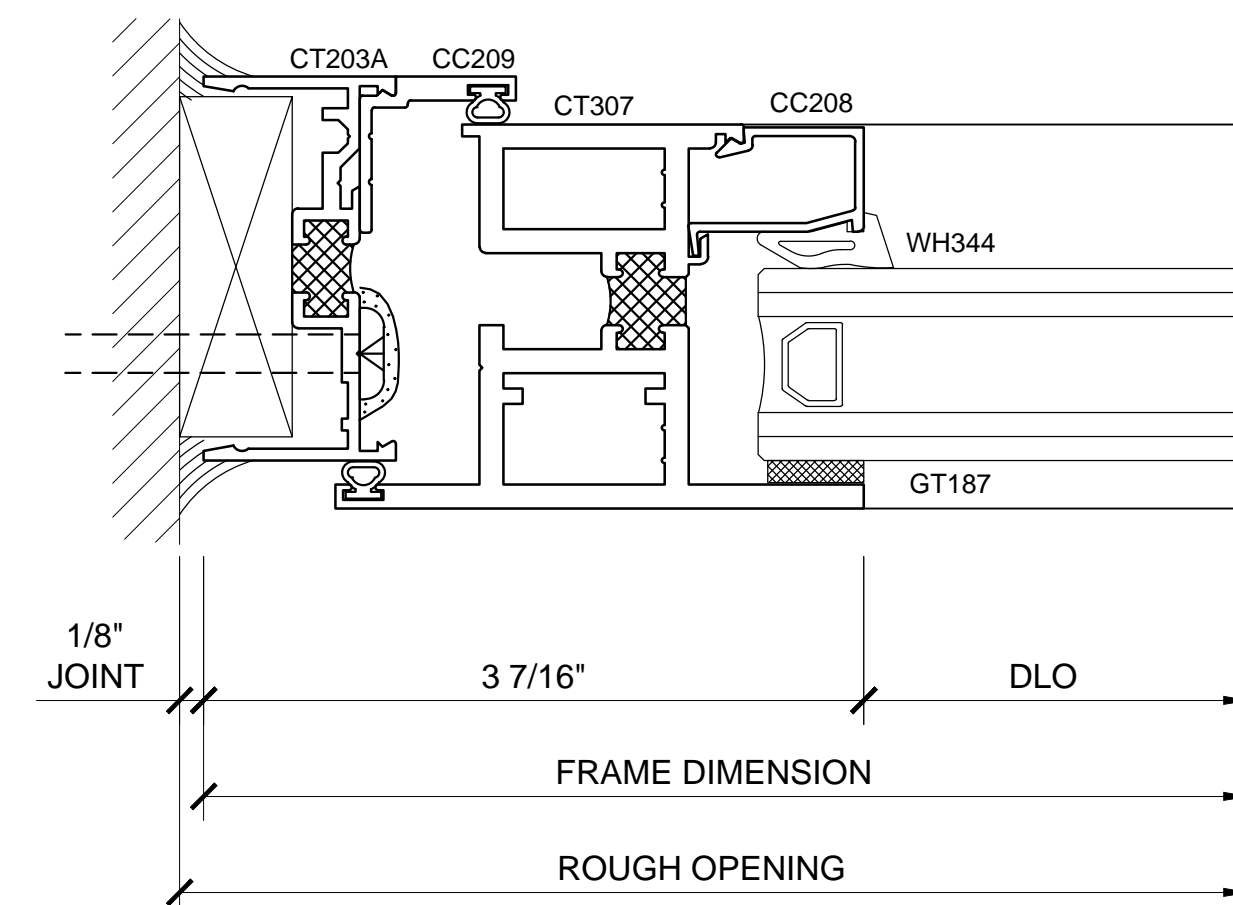

SECTION DETAIL AT JAMB

7

Revisions By:

CRL
US ALUMINUM

C.R. LAURENCE CO. ARCHITECTURAL PRODUCTS
2503 E. Vernon Avenue, Los Angeles, CA 90058-1897
PH (800)-421-6144 FX 800-587-7301 www.crlaurence.com

Discription:
CRL / US ALUMINUM
WINDOWS
SERIES 7300

Drawn By: RP
Date: 03/16/15
Scale: AS NOTED
File Name:
Series 7300 - Windows.dwg
Sheet

4.02