



WINDOWS - SERIES 7400

PROJECTED AND CASEMENT WINDOWS OPERATE BY MOVING AWAY, OR PROJECTING FROM THE FRAME, AS AWNING OR HOPPER VENTS AND AS IN-SWING OR OUT-SWING CASEMENT VENTS.


PROJECTED WINDOWS OPEN AND CLOSE HORIZONTALLY WHILE CASEMENT WINDOWS OPERATE ON A VERTICAL AXIS.

STANDARD ABBREVIATIONS

R.O. ROUGH OPENING
F.D. FRAME DIMENSION
D.L.O. DAYLIGHT OPENING







GLASS SIZING NOTE:

REFERENCE U.S. ALUMINUM CATALOGS AND WEBSITE'S LOAD CHARTS FOR SIZING GUIDELINES.

 Revisions By:										
 <p>C.R. LAURENCE CO. ARCHITECTURAL PRODUCTS 2503 E. Vernon Avenue, Los Angeles, CA 90058-1897 Ph: (800)-421-8144 FX: (800)-587-7501 www.crlaurence.com</p>										
<p><u>Description:</u></p> <p>CRL / US ALUMINUM WINDOWS SERIES 7400</p>										
<p>Drawn By: RP</p> <p>Date: 11/04/15</p> <p>Scale: AS NOTED</p> <p>File Name:</p> <p>Series7400.dwg</p>										
<p>Sheet</p> <p>1.00</p>										



SERIES 7400 / FIXED WINDOWS / 1" GLAZING

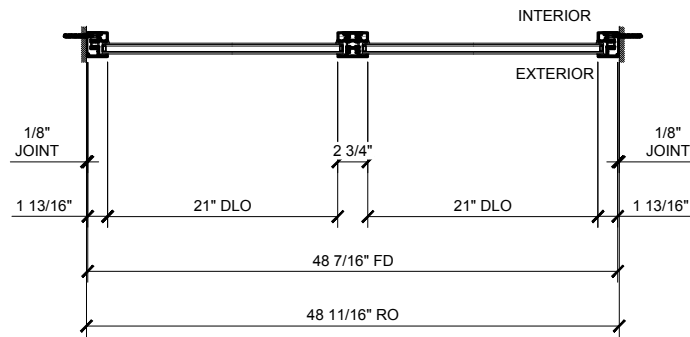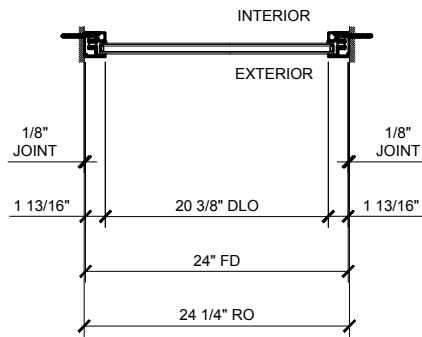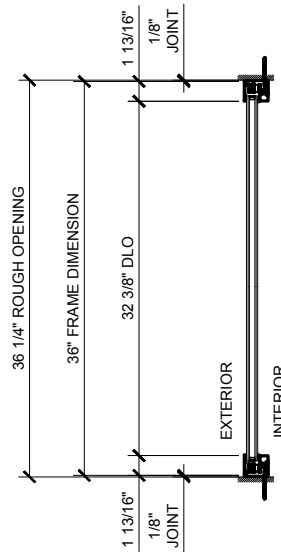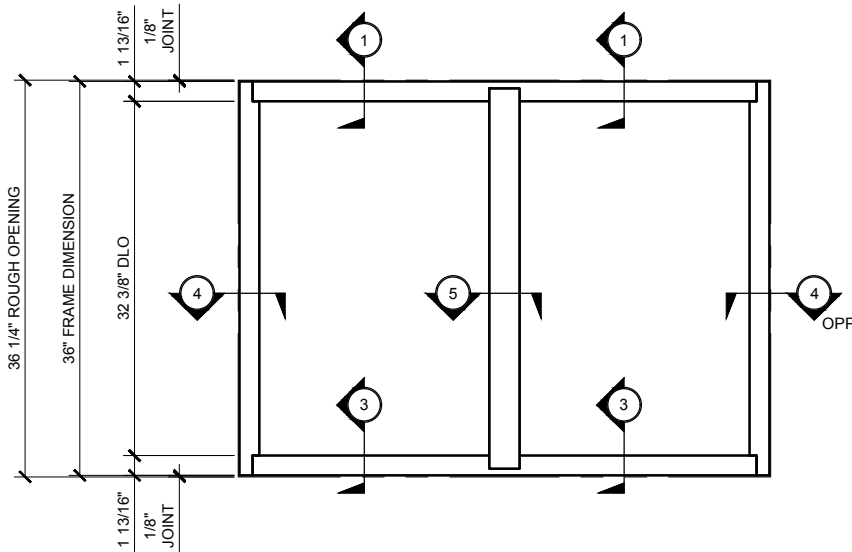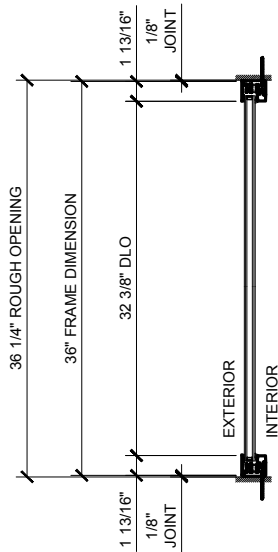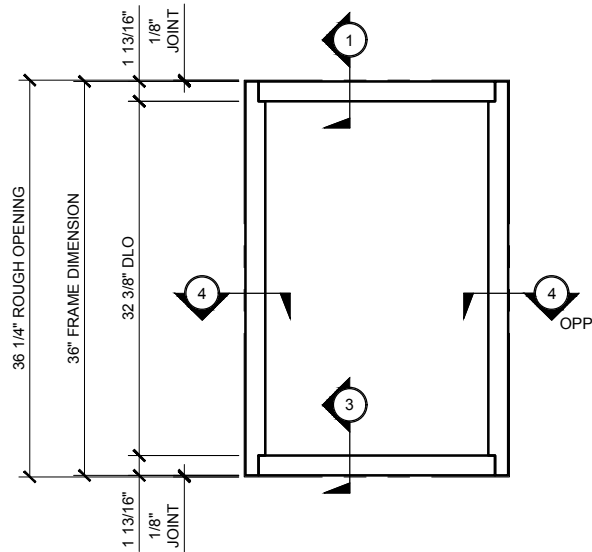

Revisions By:




CRL / US ALUMINUM
WINDOWS
SERIES 7400

Drawn By: RP
Date: 11/04/15
Scale: AS NOTED
File Name: Series7400.dwg

Sheet



SERIES 7400 / FIXED WINDOWS / 1" GLAZING

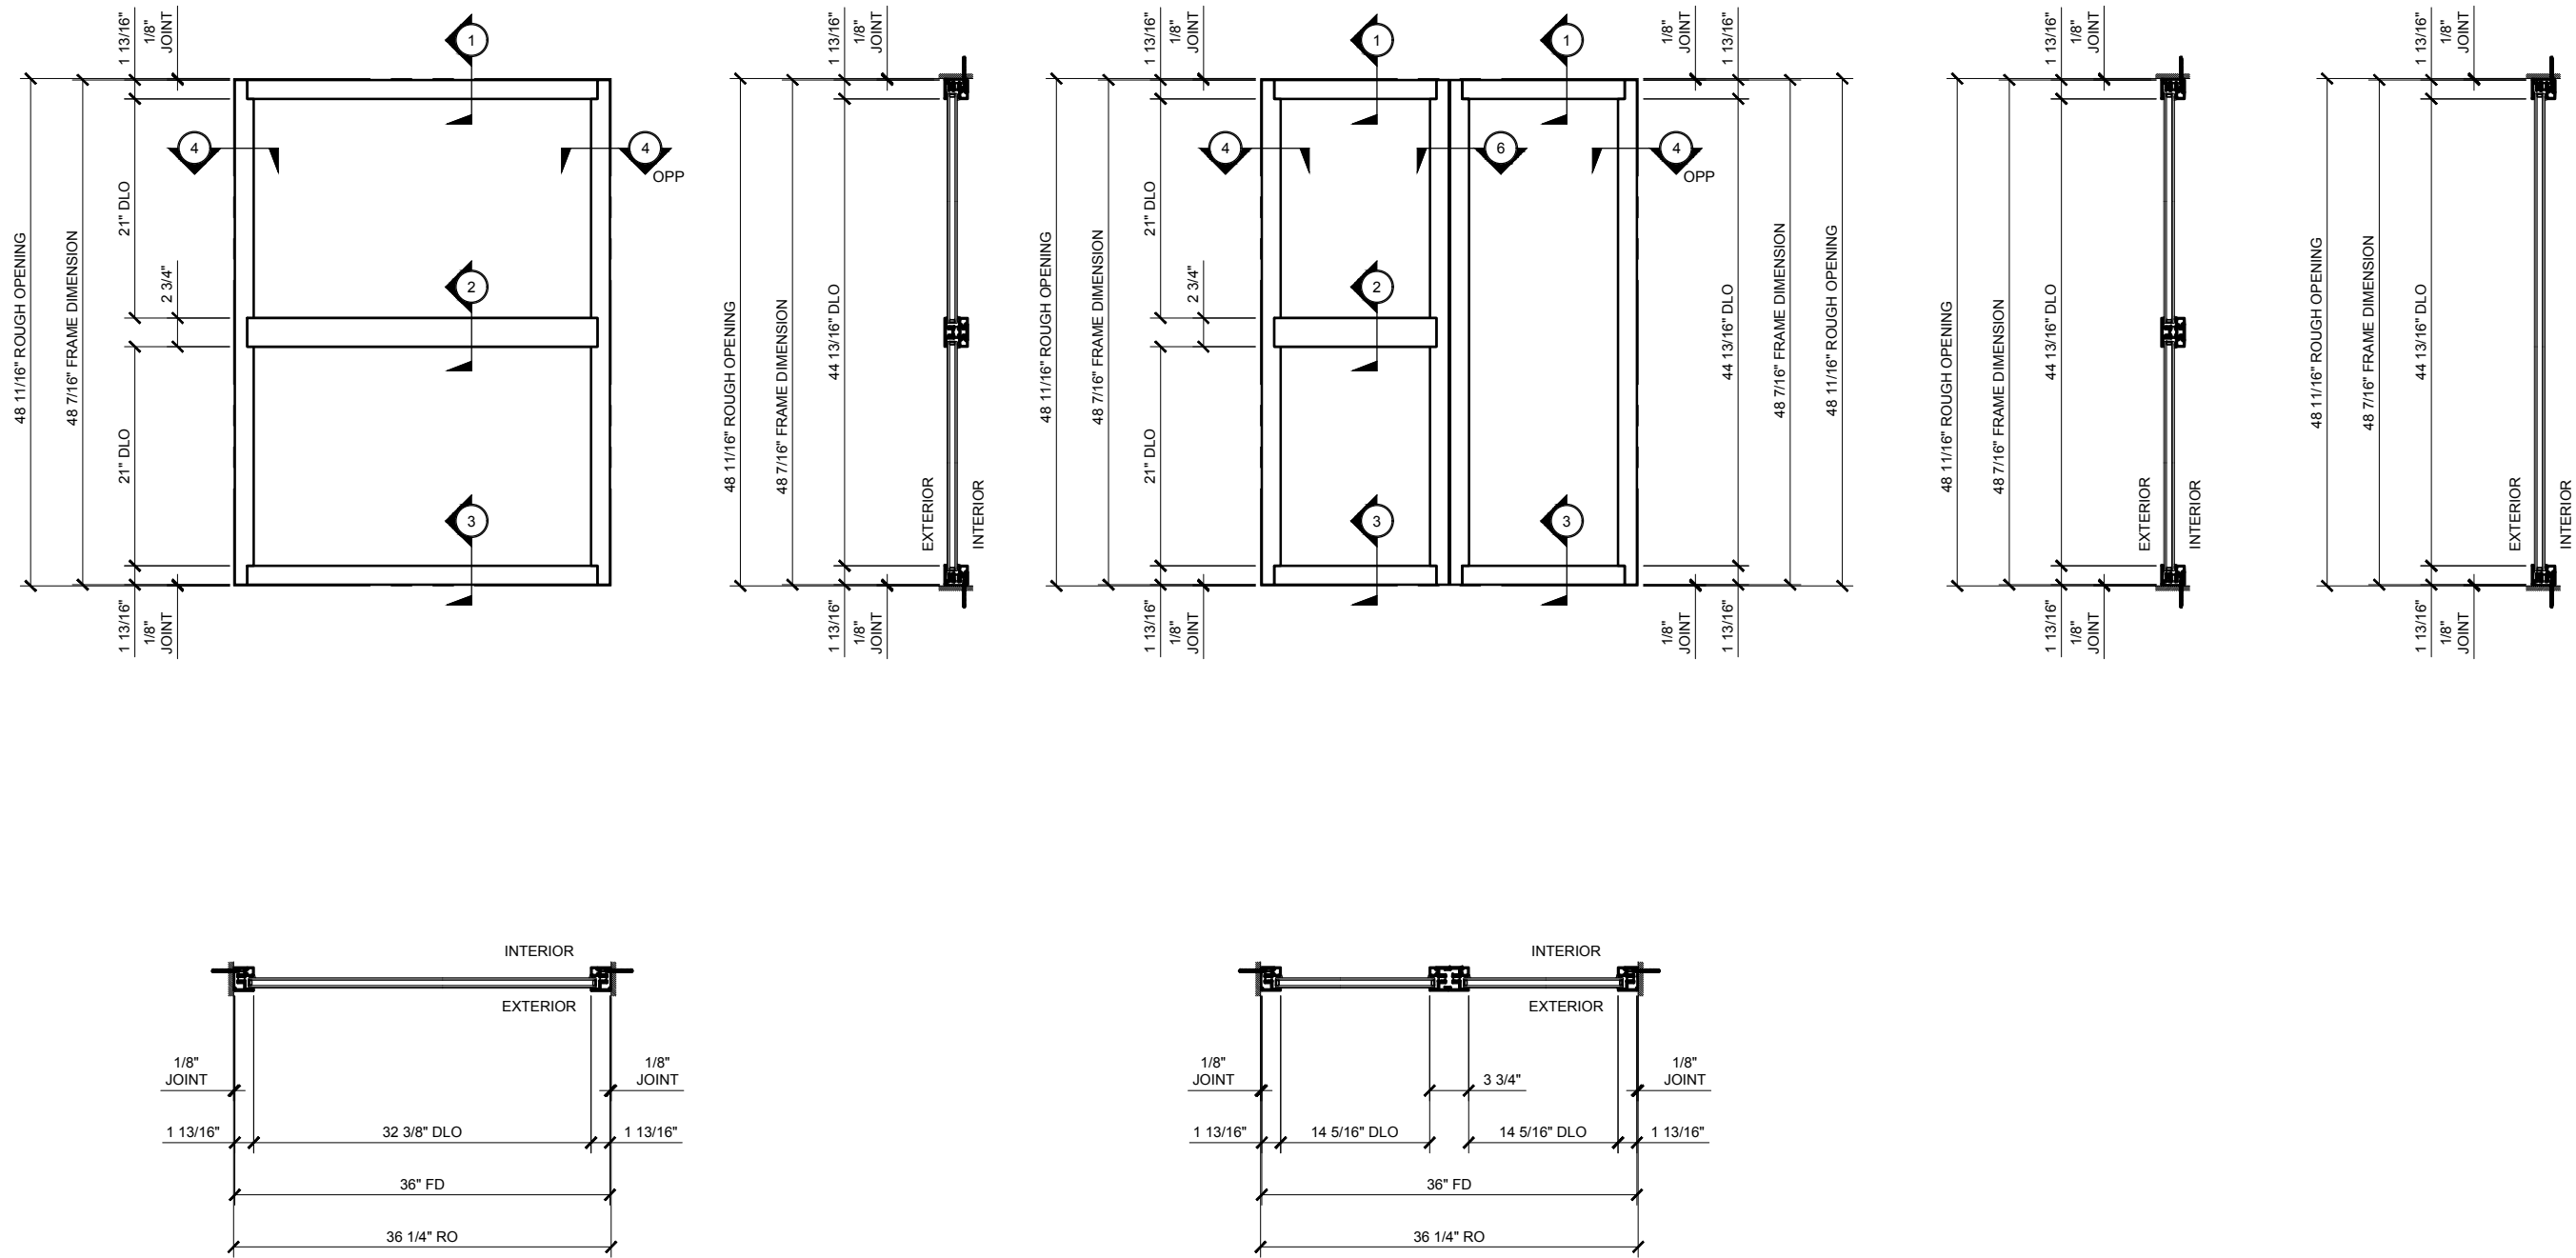

Revisions By:



Discription:
CRL / US ALUMINUM
WINDOWS
SERIES 7400

Drawn By: RP
Date: 11/04/15
Scale: AS NOTED
File Name:
Series7400.dwg

Sheet


Revisions By:



C.R.LAURENCE CO. ARCHITECTURAL PRODUCTS
2503 E. Vernon Avenue, Los Angeles, CA 90058-1887
PH: (800) 421-6144 FX: 800-587-7501 www.crlaurence.com


Discription:
CRL / US ALUMINUM
WINDOWS
SERIES 7400

Drawn By: RP
Date: 11/04/15
Scale: AS NOTED
File Name: Series7400.dwg
Sheet

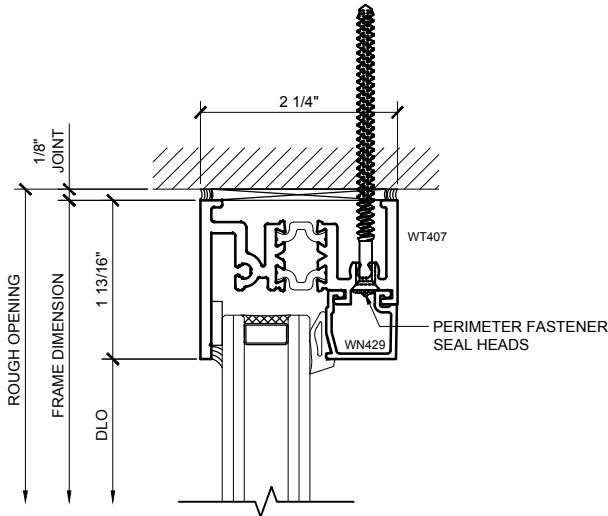


1
SECTION DETAIL AT HEAD

1'-0"=1'-0"

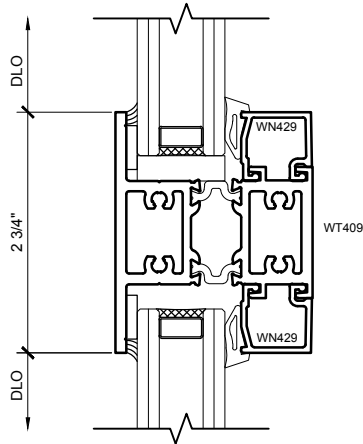


2
SECTION DETAIL AT HORIZONTAL INTERMEDIATE

1'-0"=1'-0"

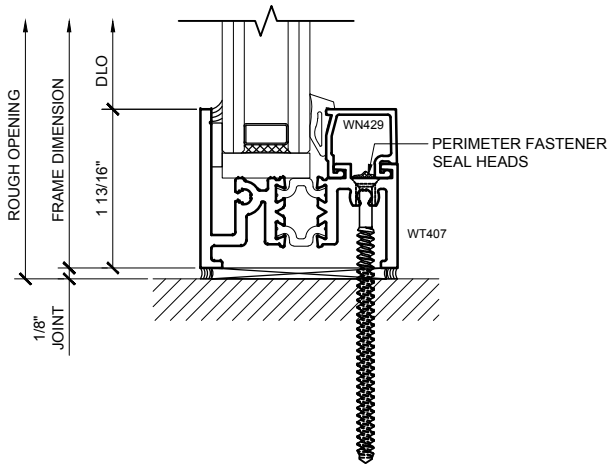


3
SECTION DETAIL AT SILL

1'-0"=1'-0"

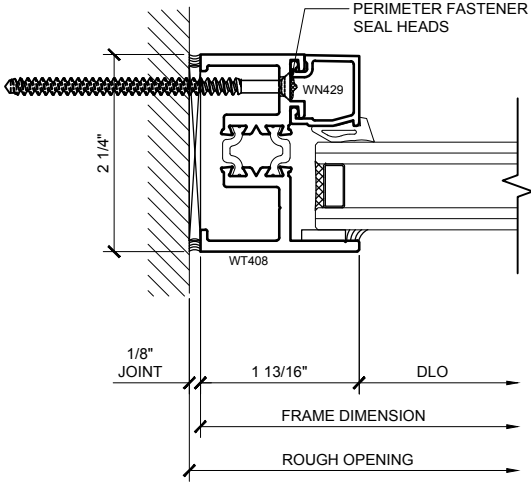


4
SECTION DETAIL AT JAMB

1'-0"=1'-0"

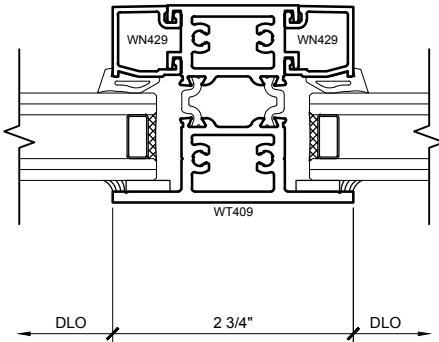

5
SECTION DETAIL AT VERTICAL MULLION

1'-0"=1'-0"





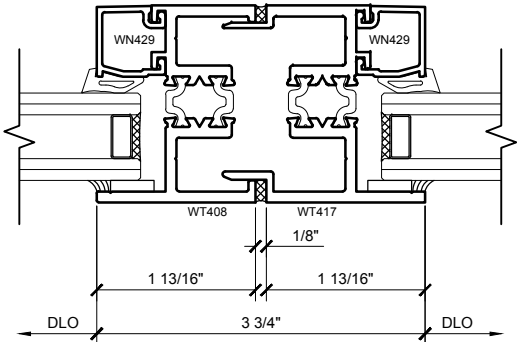


6
SECTION DETAIL AT VERTICAL MULLION

1'-0"=1'-0"



SERIES 7400 / OPERABLE WINDOWS / 1" GLAZING / PROJECT - IN

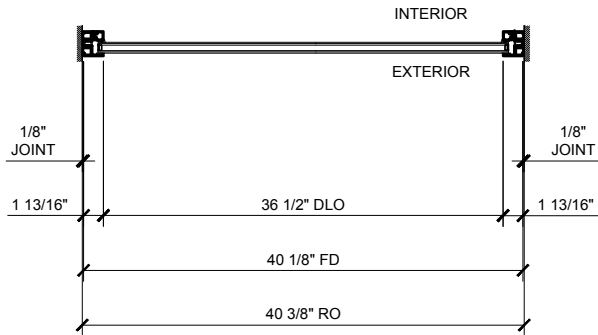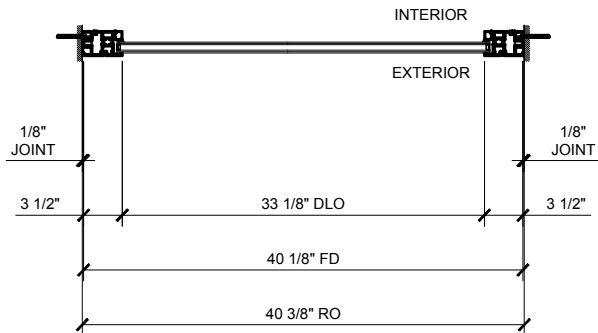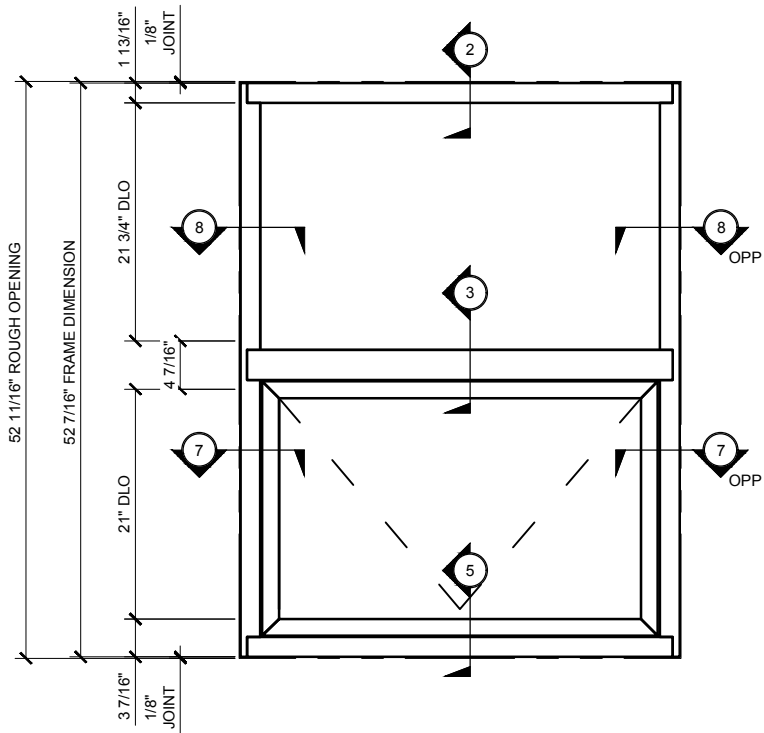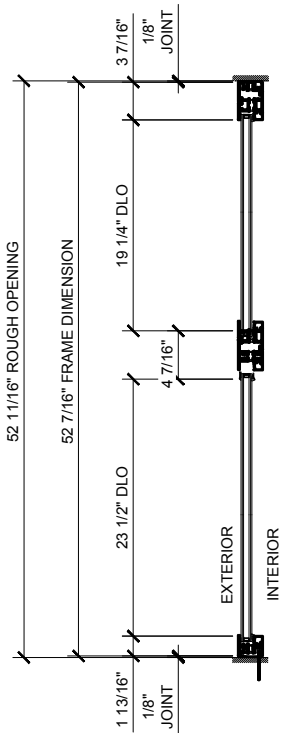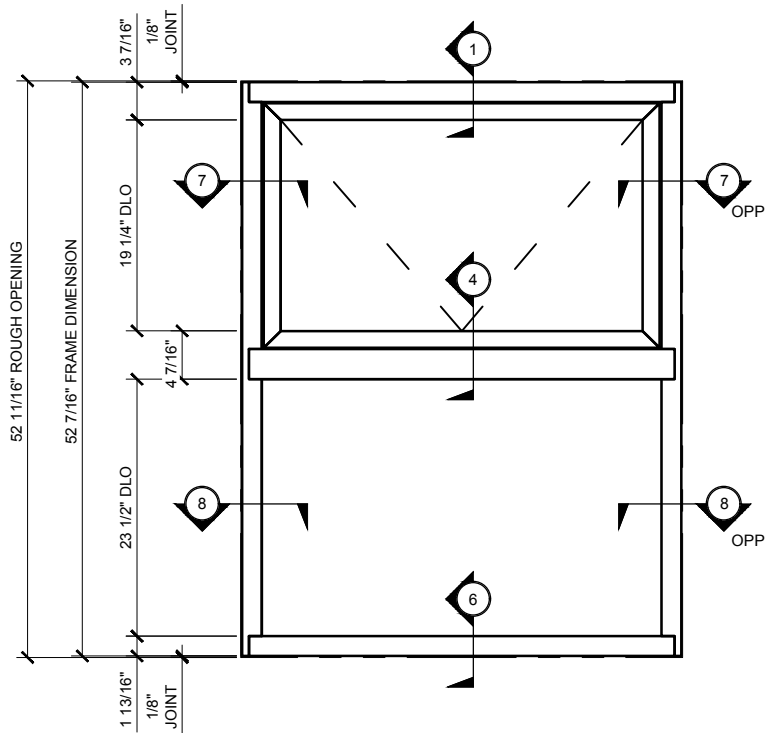

Revisions By:

CRL
ALUMINUM
C.R.LAURENCE CO. ARCHITECTURAL PRODUCTS
2503 E. Vernon Avenue, Los Angeles, CA 90058-1887
PH (800) 421-6144 FX: 800-587-7501 www.crlaurence.com





Discription:
CRL / US ALUMINUM
WINDOWS
SERIES 7400

Drawn By: RP
Date: 11/04/15
Scale: AS NOTED
File Name:
Series7400.dwg

Sheet



SERIES 7400 / OPERABLE WINDOWS / 1" GLAZING / PROJECT - IN

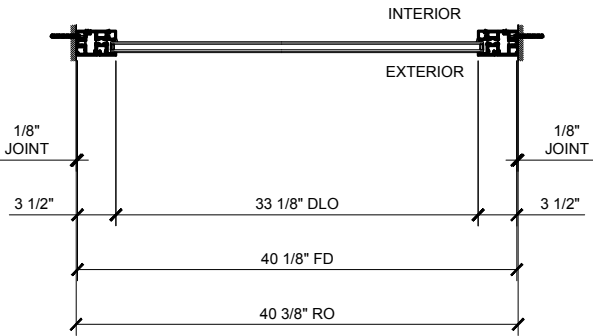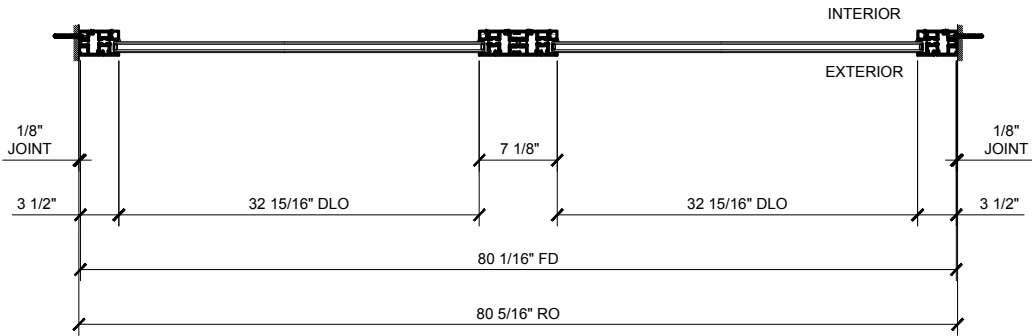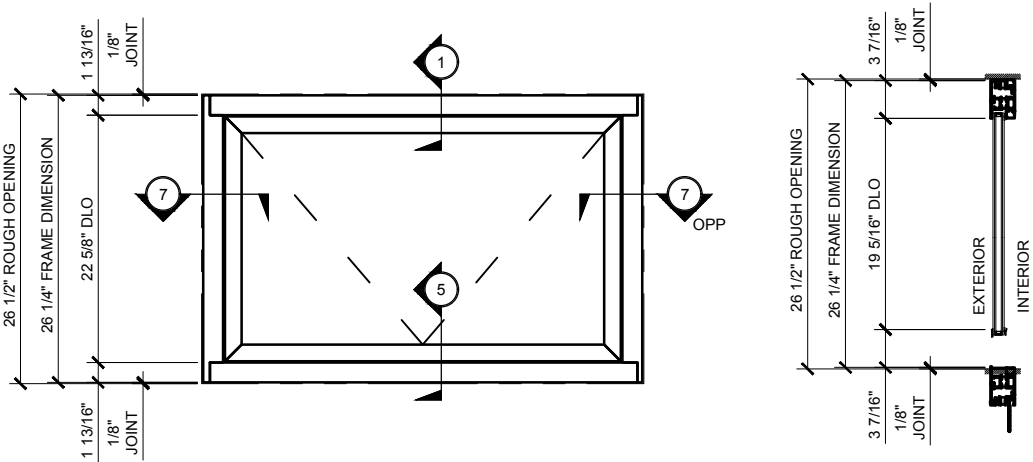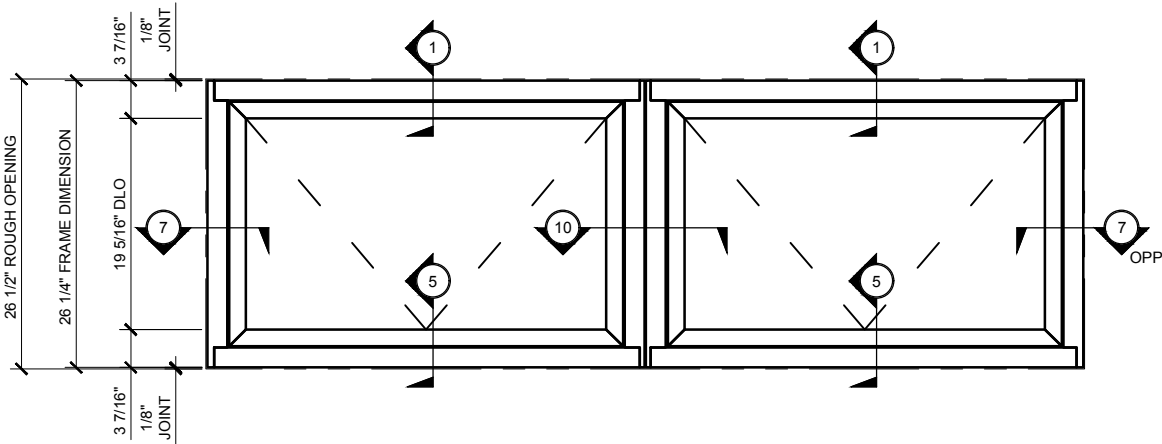

Revisions By:








CRL / US ALUMINUM
WINDOWS
SERIES 7400

Drawn By: RP
Date: 11/04/15
Scale: AS NOTED
File Name: Series7400.dwg

Sheet



SERIES 7400 / OPERABLE WINDOWS / 1" GLAZING / IN - SWING CASEMENT

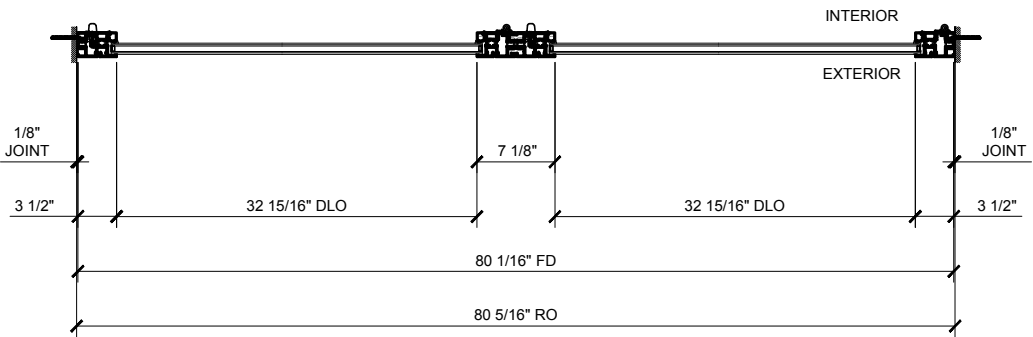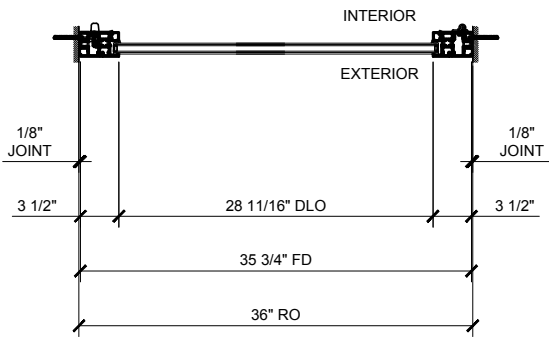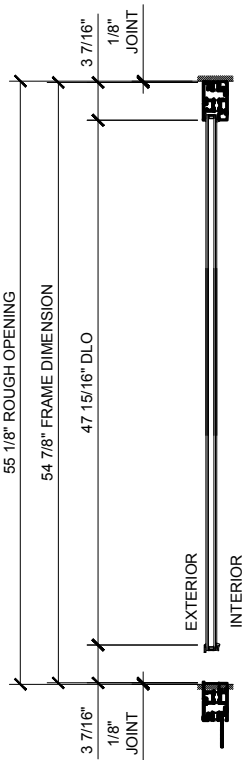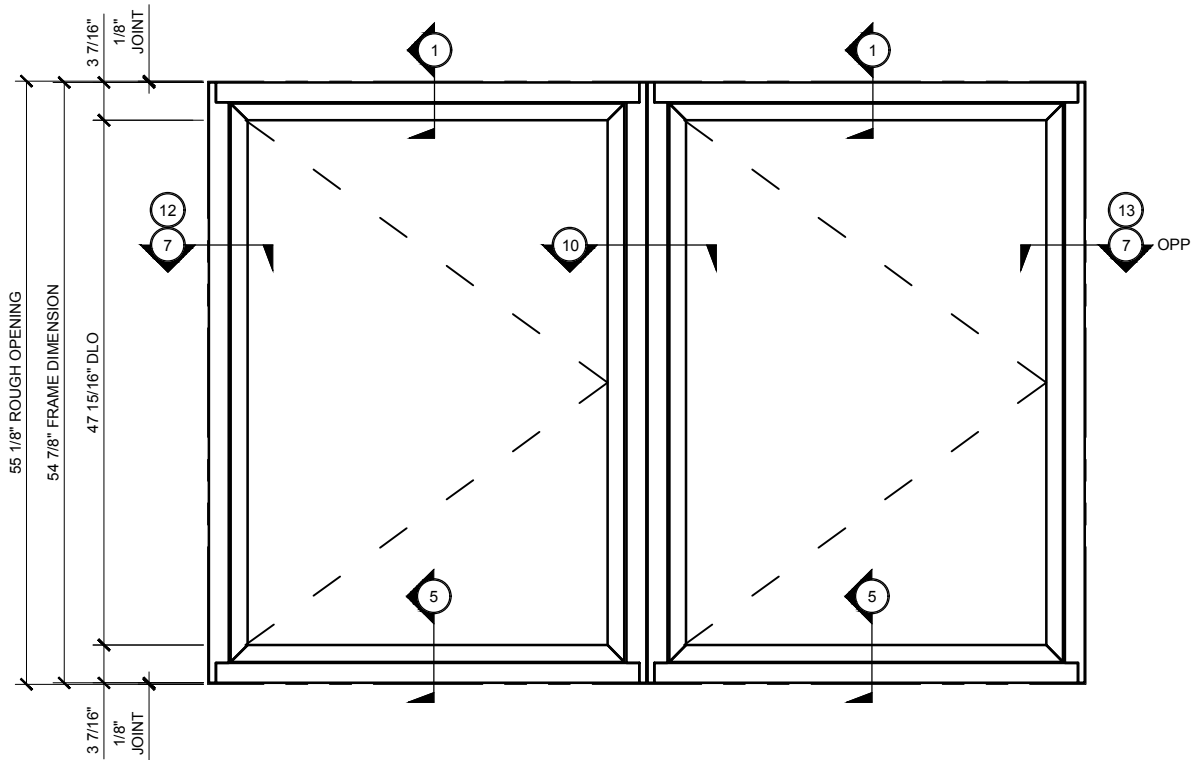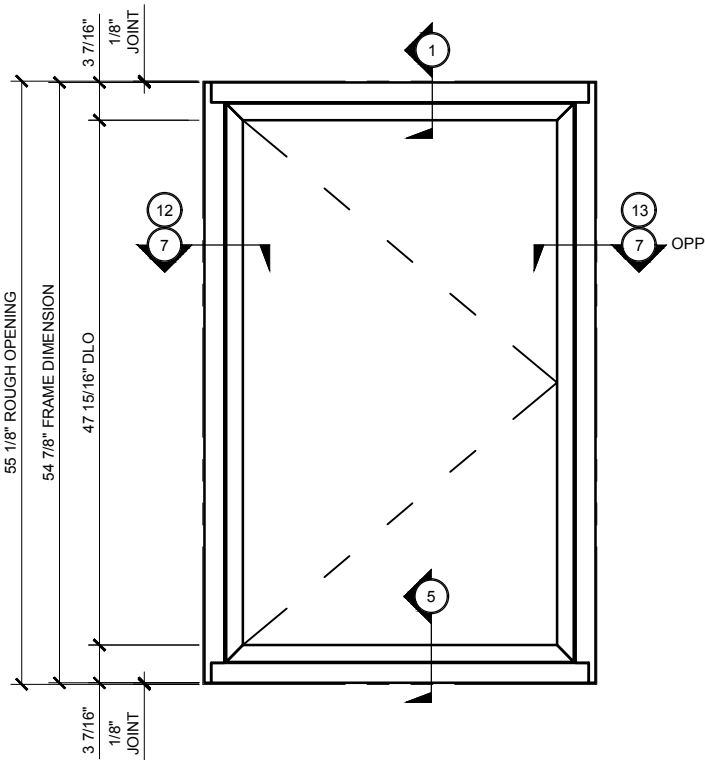

Revisions By:







CRL / US ALUMINUM
WINDOWS
SERIES 7400

Drawn By: RP
Date: 11/04/15
Scale: AS NOTED
File Name: Series7400.dwg

Sheet



SERIES 7400 / OPERABLE WINDOWS / 1" GLAZING / IN - SWING CASEMENT

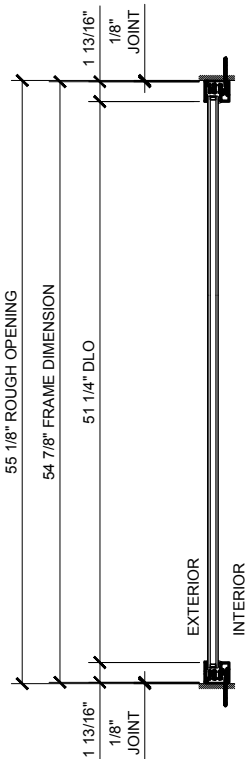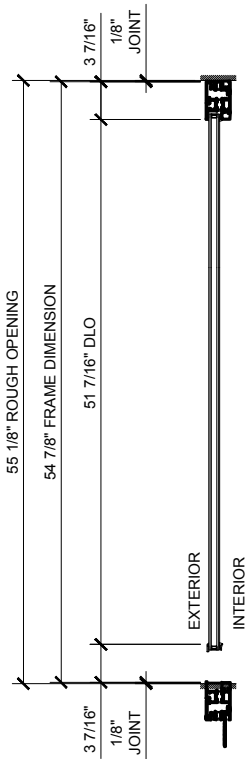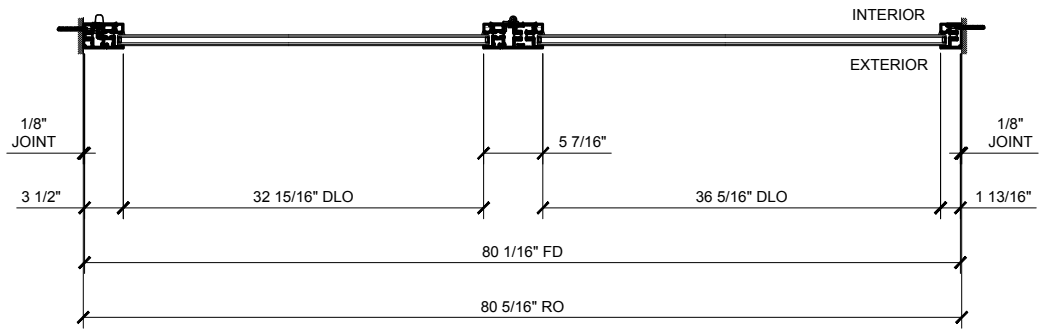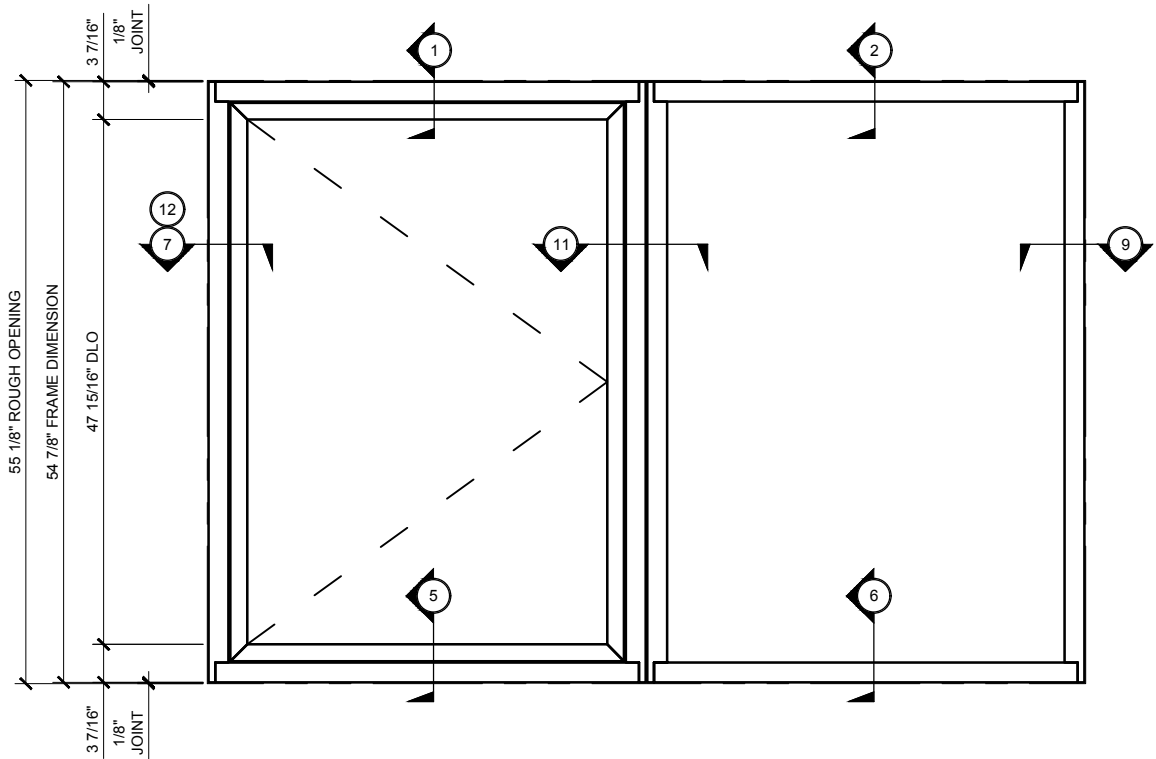


Revisions By:




Description:
CRL / US ALUMINUM
WINDOWS
SERIES 7400

Drawn By: RP
Date: 11/04/15
Scale: AS NOTED
File Name:
Series7400.dwg


Sheet

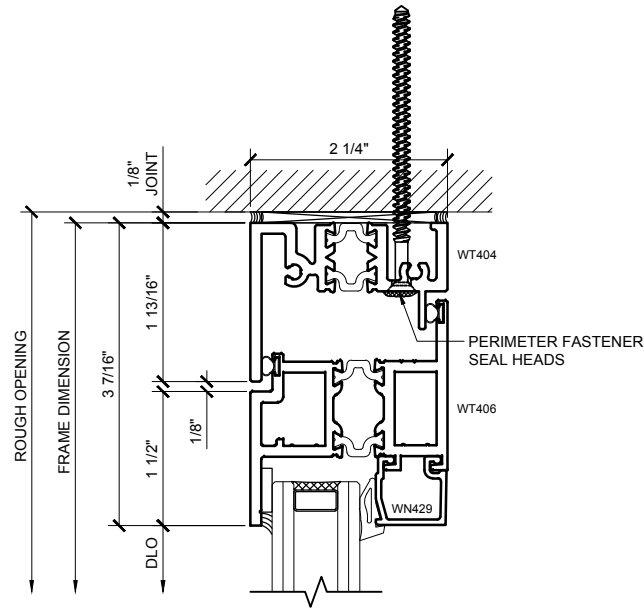


① SECTION DETAIL AT HEAD
1'-0"=1'-0"

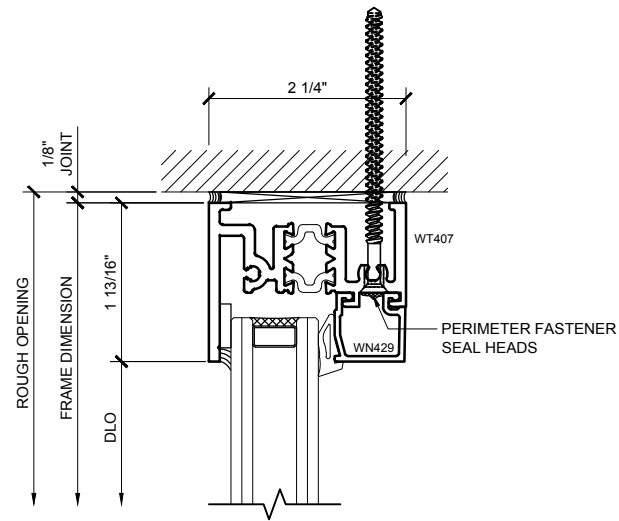


② SECTION DETAIL AT HEAD
1'-0"=1'-0"

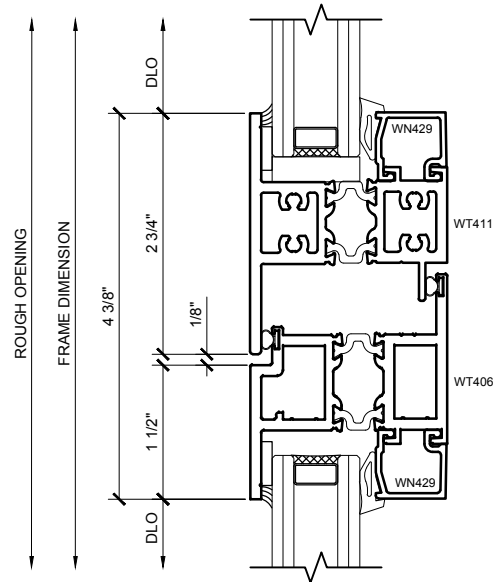


③ SECTION DETAIL AT HORIZONTAL INTERMEDIATE
1'-0"=1'-0"

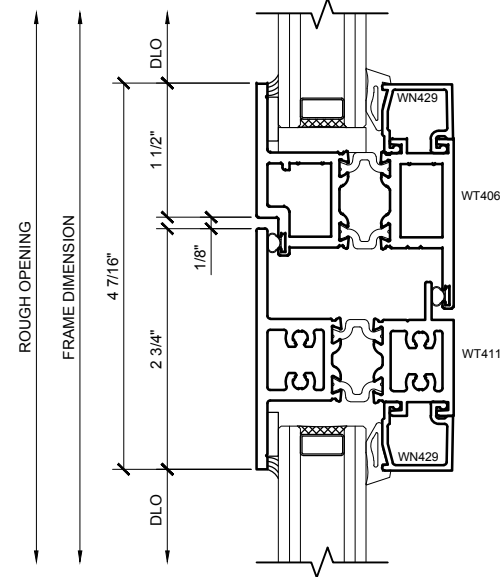

④ SECTION DETAIL AT HORIZONTAL INTERMEDIATE
1'-0"=1'-0"

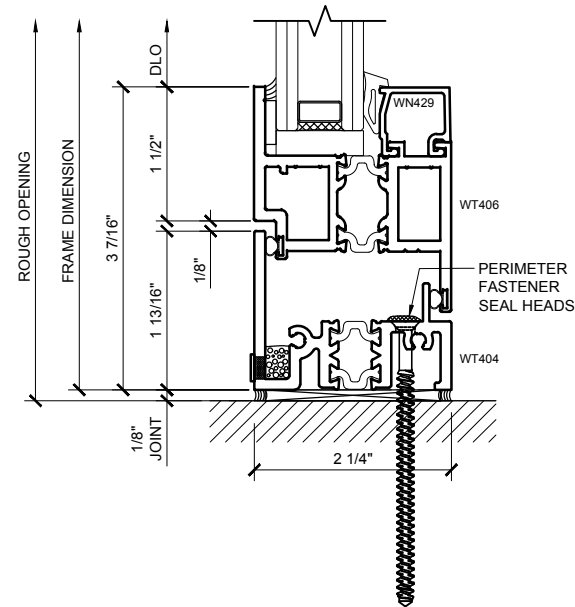

⑤ SECTION DETAIL AT SILL
1'-0"=1'-0"

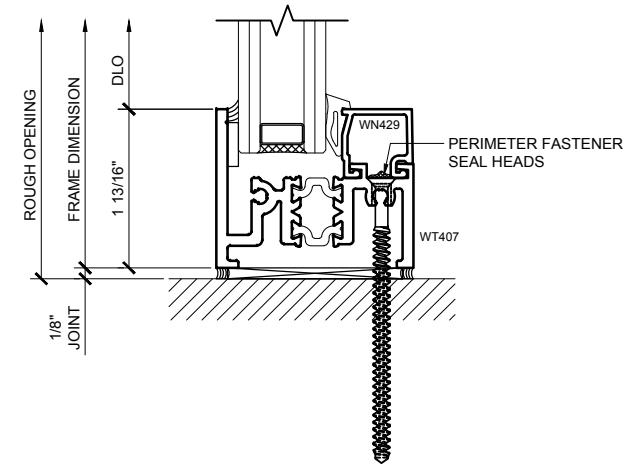

⑥ SECTION DETAIL AT SILL
1'-0"=1'-0"

Revisions By:


CRL
ALUMINUM
C.R. LAURENCE CO. ARCHITECTURAL PRODUCTS
2503 E. Vernon Avenue, Los Angeles, CA 90058-1887
PH: (800)-421-6144 FX: 800-587-7501 www.crlaurence.com

Description:
CRL / US ALUMINUM
WINDOWS
SERIES 7400

Drawn By: RP
Date: 11/04/15
Scale: AS NOTED
File Name:
Series7400.dwg


Sheet

2.05

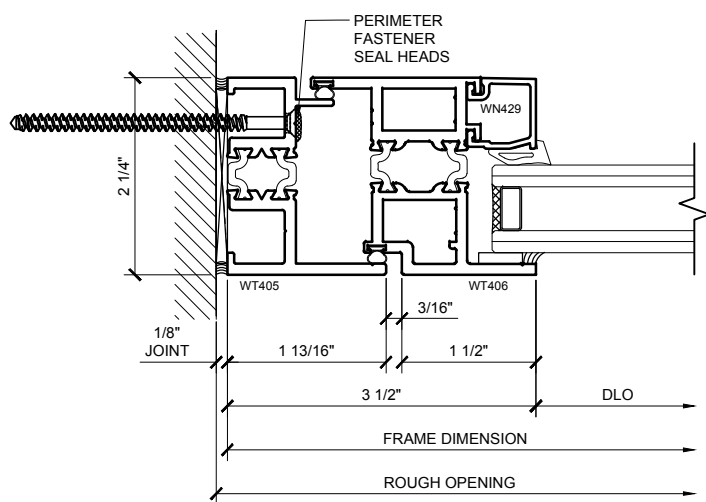


⑦ SECTION DETAIL AT JAMB

1'-0"=1'-0"

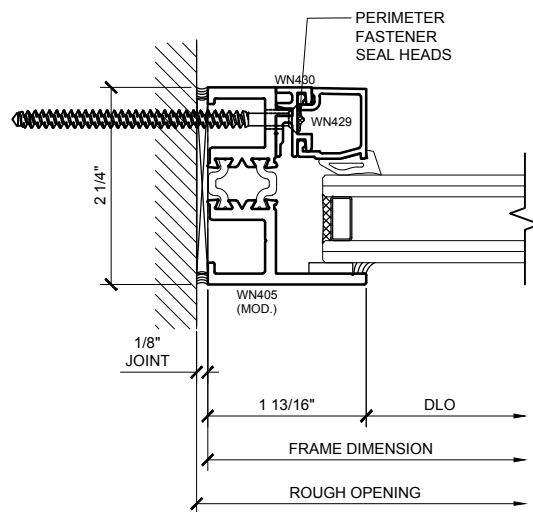


⑧ SECTION DETAIL AT JAMB

1'-0"=1'-0"

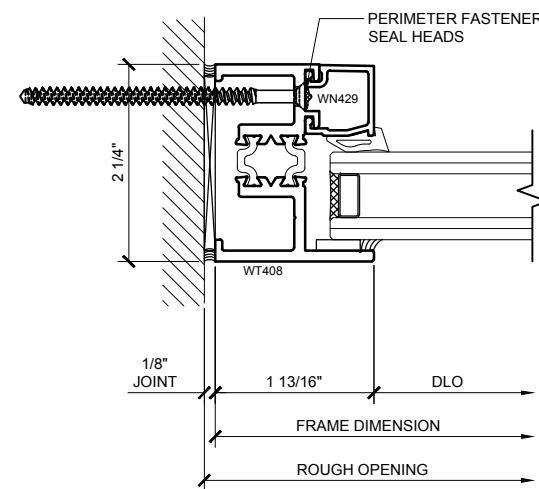


⑨ SECTION DETAIL AT JAMB

1'-0"=1'-0"

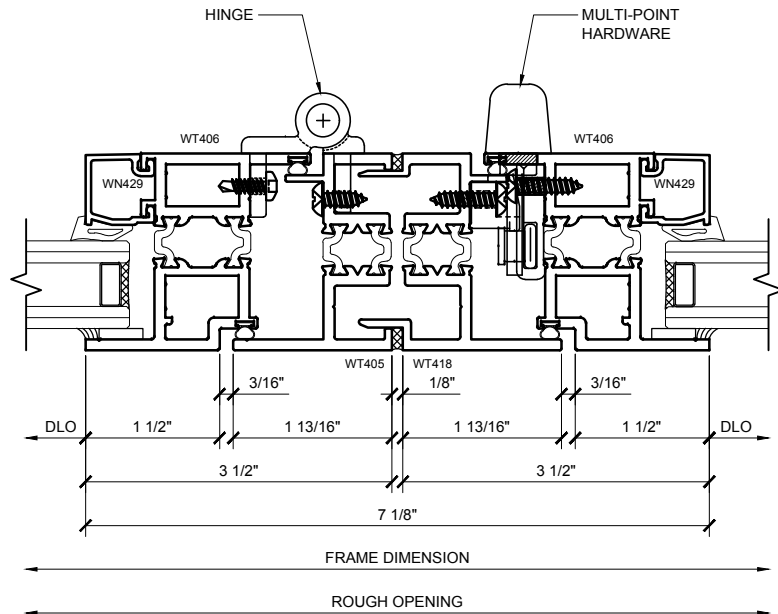

⑩ SECTION DETAIL AT VERTICAL INTERMEDIATE

1'-0"=1'-0"

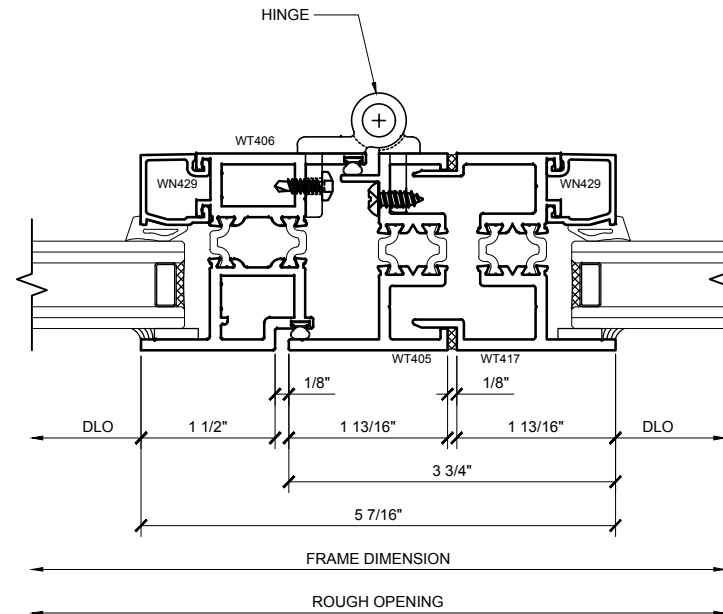

⑪ SECTION DETAIL AT VERTICAL INTERMEDIATE

1'-0"=1'-0"

Revisions By:


CRL ALUMINUM
C.R. LAURENCE CO. ARCHITECTURAL PRODUCTS
2503 E. Vernon Avenue, Los Angeles, CA 90058-1887
PH: (800) 421-6144 FX: 800-587-7501 www.crlaurence.com

Description:
CRL / US ALUMINUM
WINDOWS
SERIES 7400


Drawn By: RP
Date: 11/04/15
Scale: AS NOTED
File Name:
Series7400.dwg

Sheet

2.06

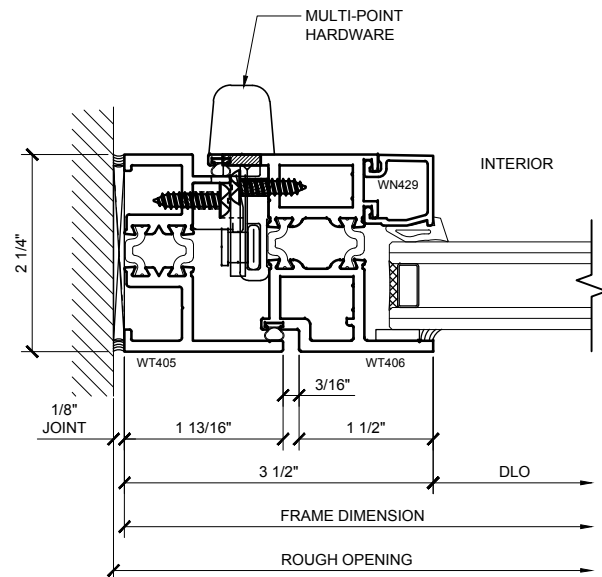


12 SECTION DETAIL AT WINDOW STRIKE
1'-0"=1'-0"

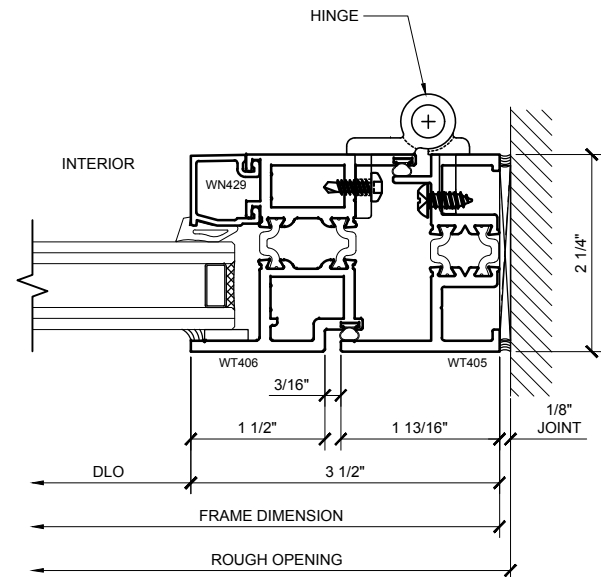

13 SECTION DETAIL AT WINDOW HINGE
1'-0"=1'-0"

Revisions By:

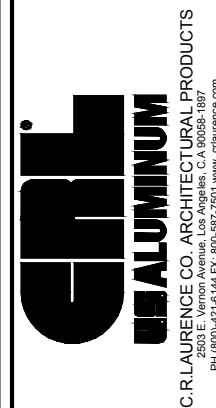







Description:
CRL / US ALUMINUM
WINDOWS
SERIES 7400

Drawn By: RP
Date: 11/04/15
Scale: AS NOTED
File Name:
Series7400.dwg

Sheet



SERIES 7400 / OPERABLE WINDOWS / 1" GLAZING / PROJECT - OUT

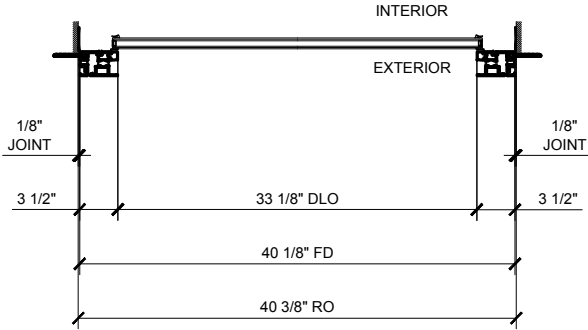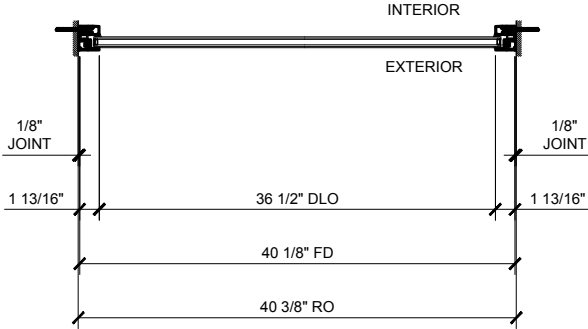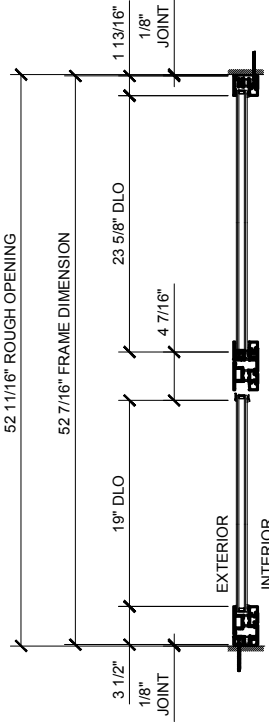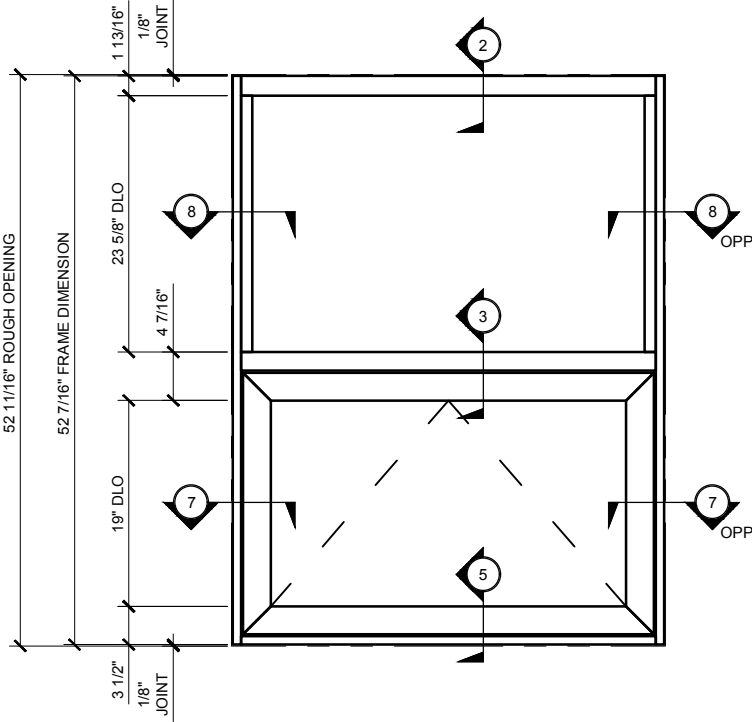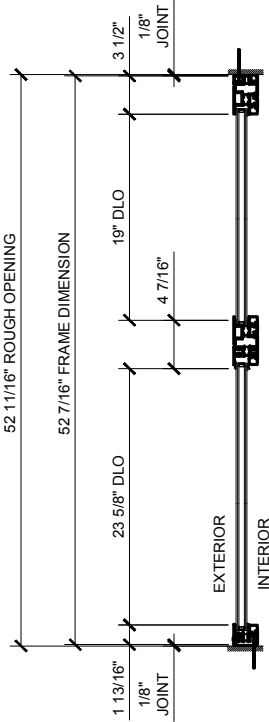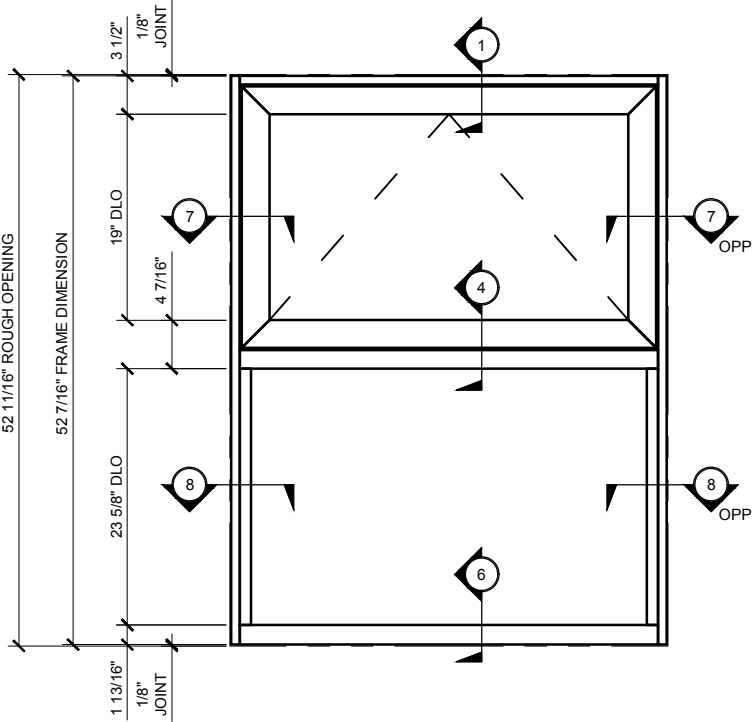

Revisions By:








Discription:
CRL / US ALUMINUM
WINDOWS
SERIES 7400

Drawn By: RP
Date: 11/04/15
Scale: AS NOTED
File Name:
Series7400.dwg

Sheet



SERIES 7400 / OPERABLE WINDOWS / 1" GLAZING / PROJECT - OUT

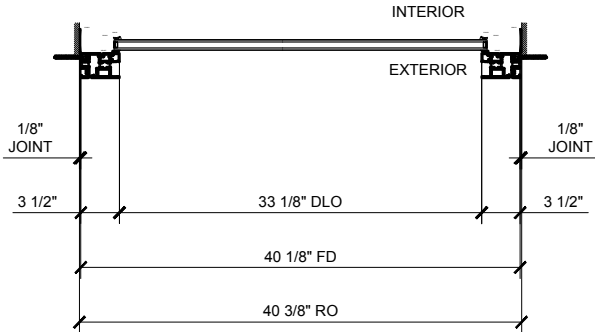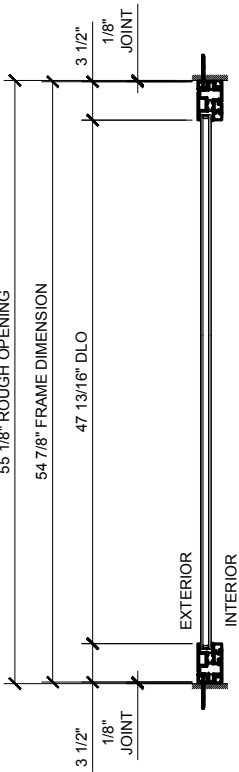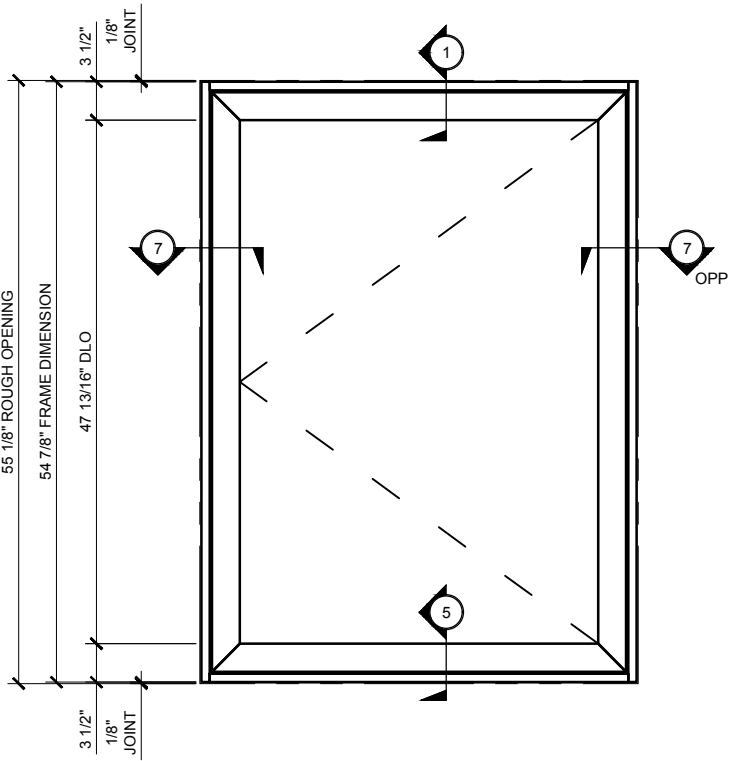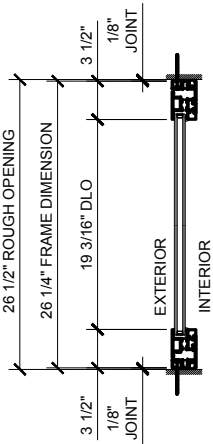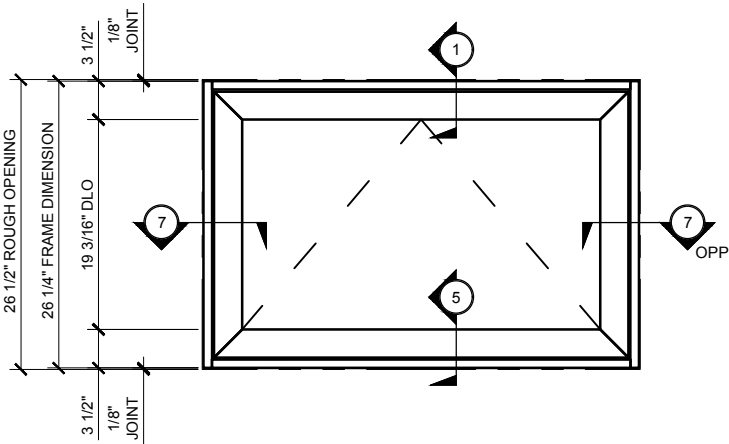

Revisions By:



Description:
CRL / US ALUMINUM
WINDOWS
SERIES 7400

Drawn By: RP
Date: 11/04/15
Scale: AS NOTED
File Name:
Series7400.dwg






Sheet



SERIES 7400 / OPERABLE WINDOWS / 1" GLAZING / PROJECT - OUT

Revisions By:

CRL ALUMINUM
C.R.LAURENCE CO. ARCHITECTURAL PRODUCTS
2503 E. Vernon Avenue, Los Angeles, CA 90058-1887
PH (800)-421-6144 FX: 800-587-7501 www.crlaurence.com

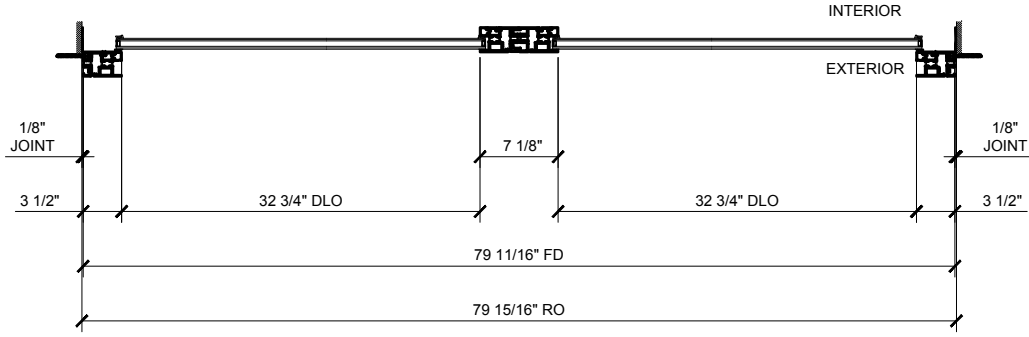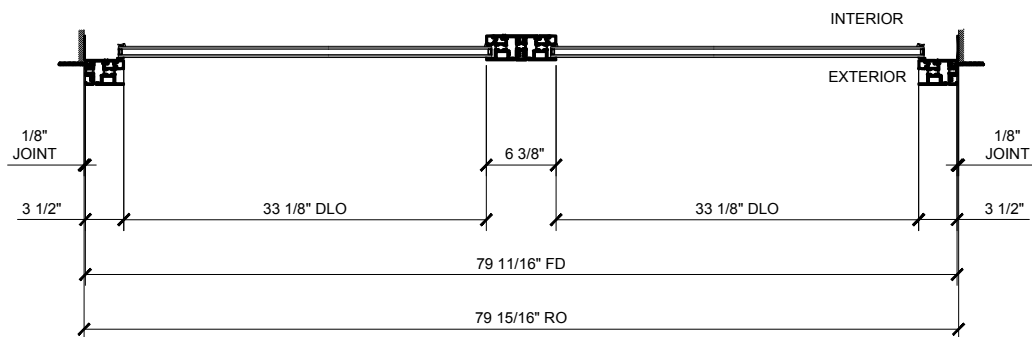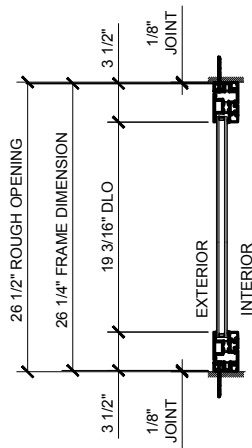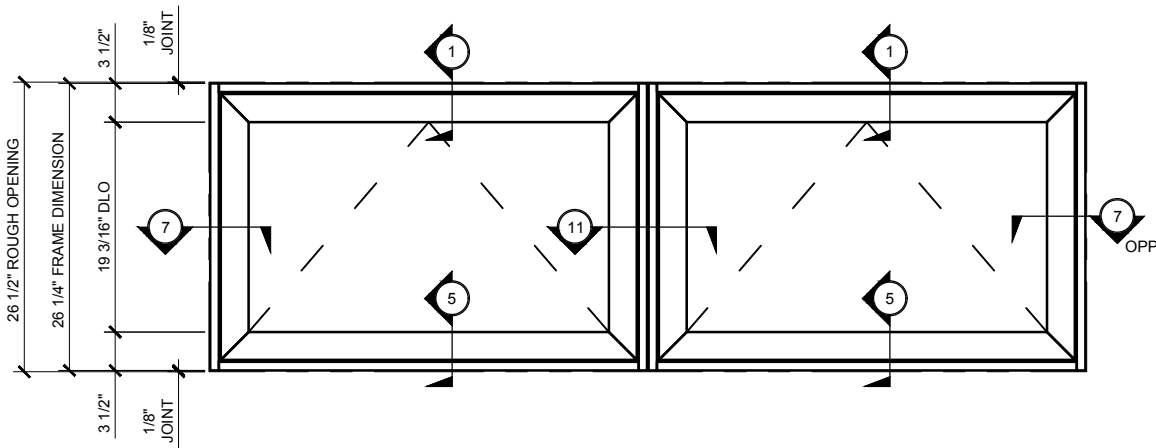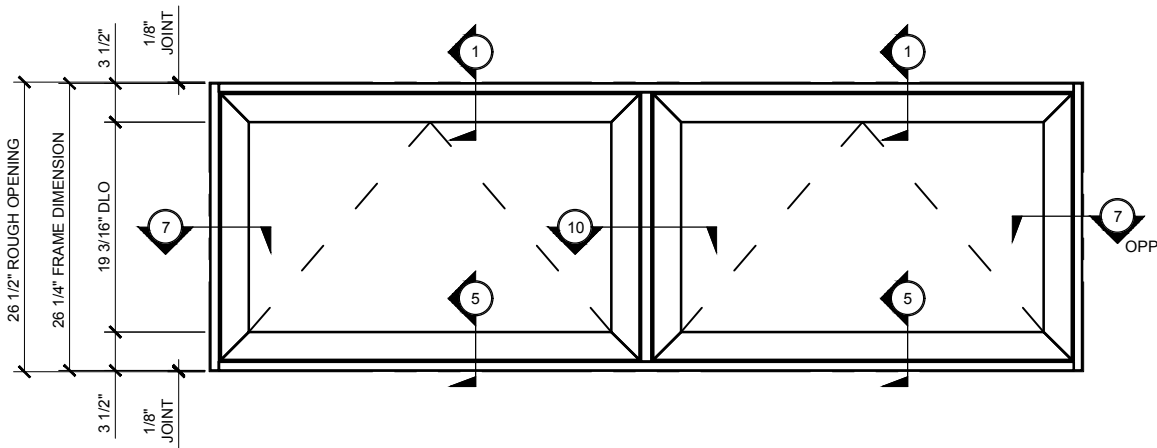






Description:
CRL / US ALUMINUM
WINDOWS
SERIES 7400

Drawn By: RP
Date: 11/04/15
Scale: AS NOTED
File Name:
Series7400.dwg

Sheet



SERIES 7400 / OPERABLE WINDOWS / 1" GLAZING / OUT - SWING CASEMENT

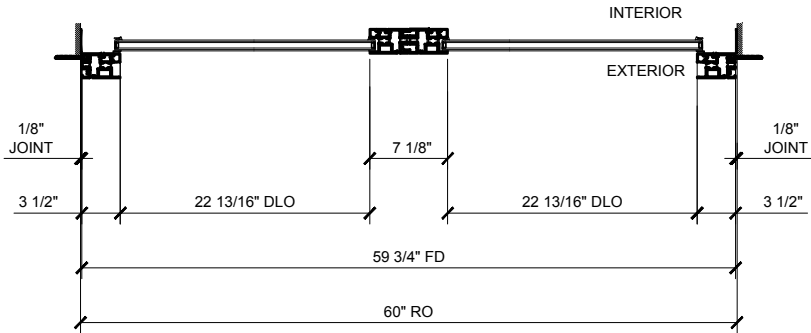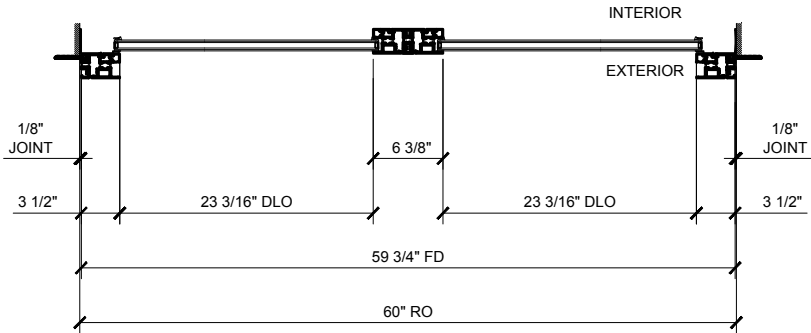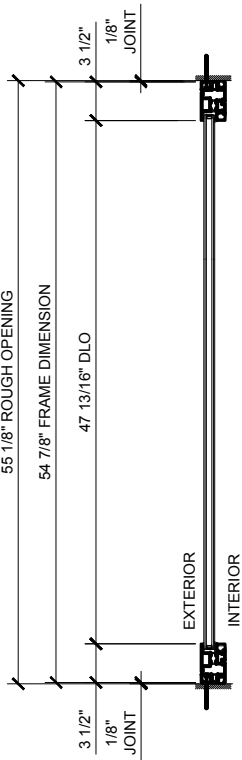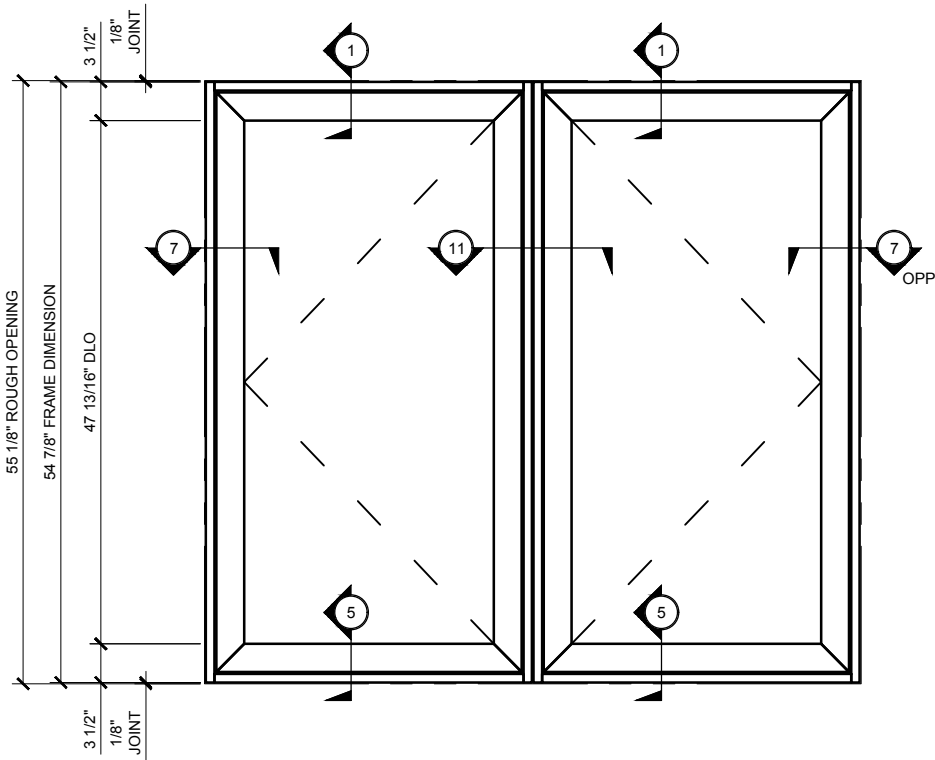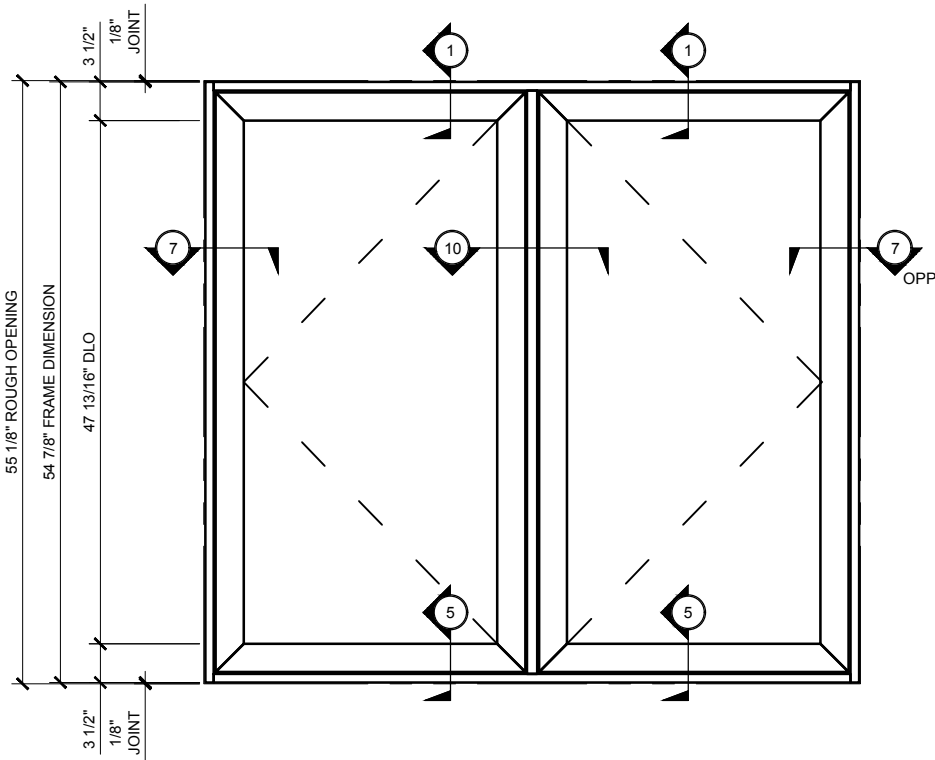

Revisions By:







Description:
CRL / US ALUMINUM
WINDOWS
SERIES 7400

Drawn By: RP
Date: 11/04/15
Scale: AS NOTED
File Name:
Series7400.dwg

Sheet



SERIES 7400 / OPERABLE WINDOWS / 1" GLAZING / OUT - SWING CASEMENT

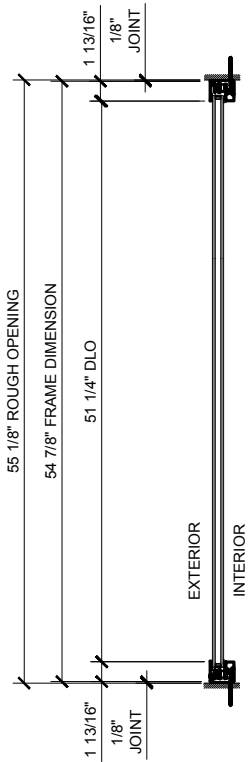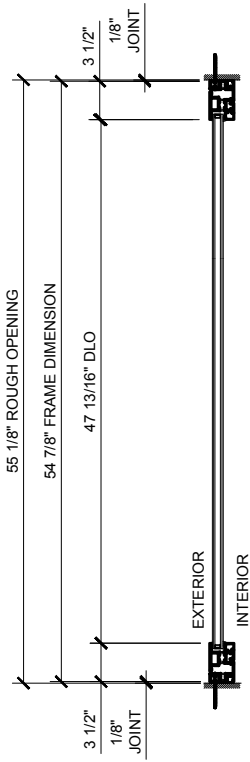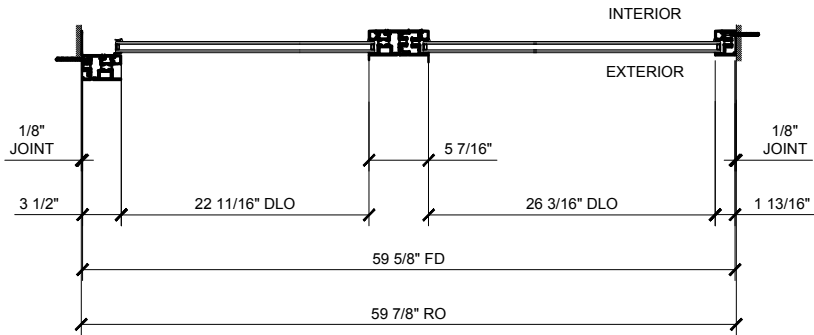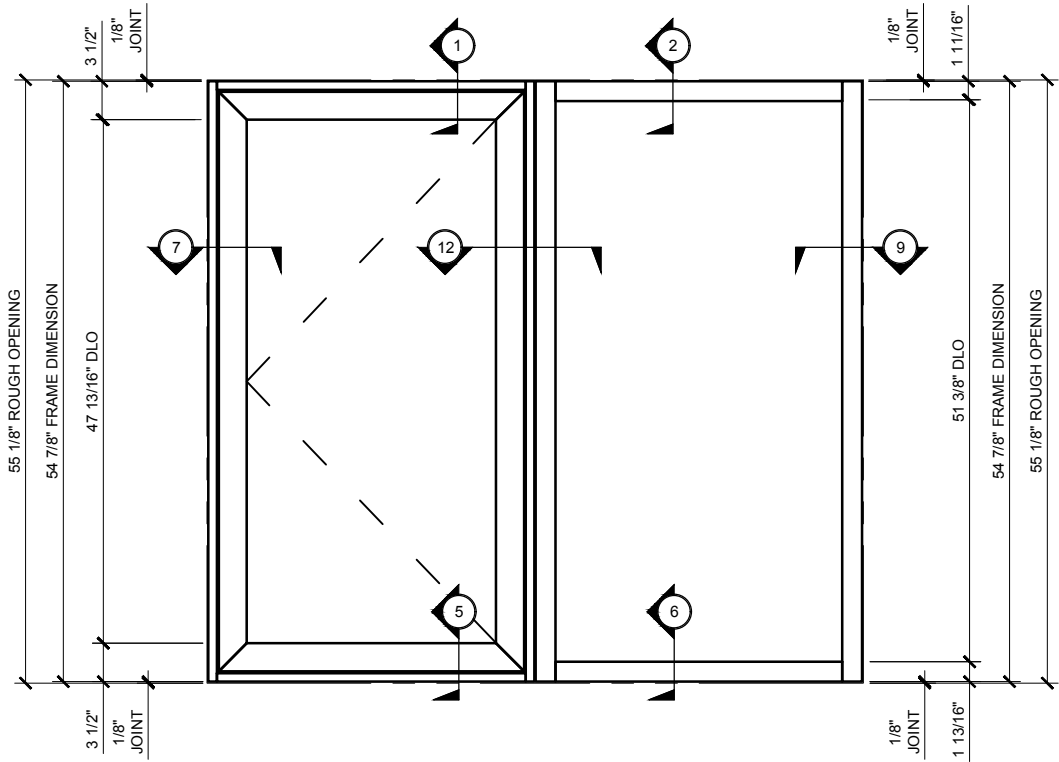


Revisions By:




Description:
CRL / US ALUMINUM
WINDOWS
SERIES 7400

Drawn By: RP
Date: 11/04/15
Scale: AS NOTED
File Name:
Series7400.dwg


Sheet

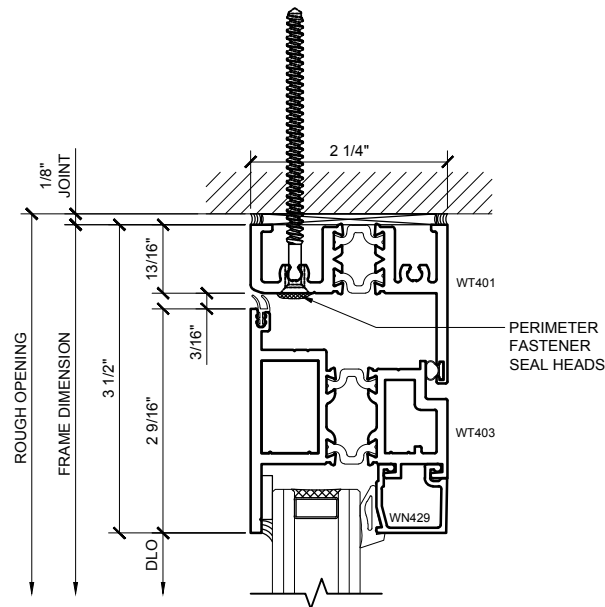


① SECTION DETAIL AT HEAD
1'-0"=1'-0"

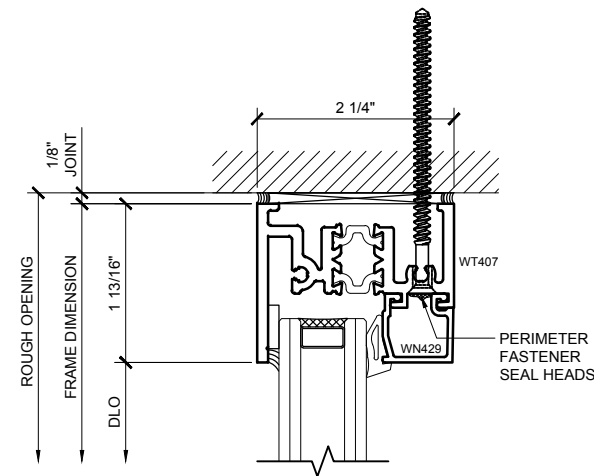


② SECTION DETAIL AT HEAD
1'-0"=1'-0"

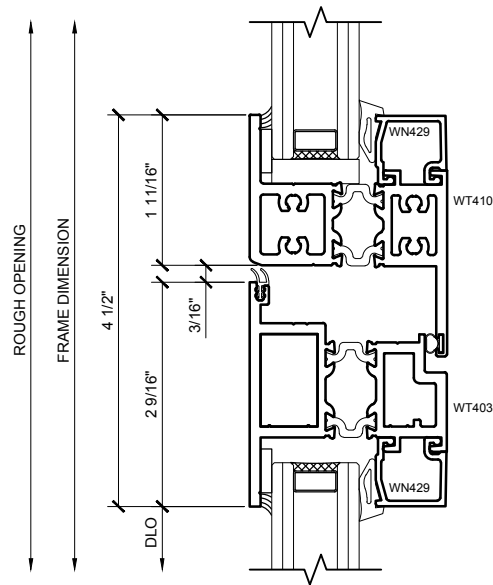


③ SECTION DETAIL AT
HORIZONTAL INTERMEDIATE
1'-0"=1'-0"

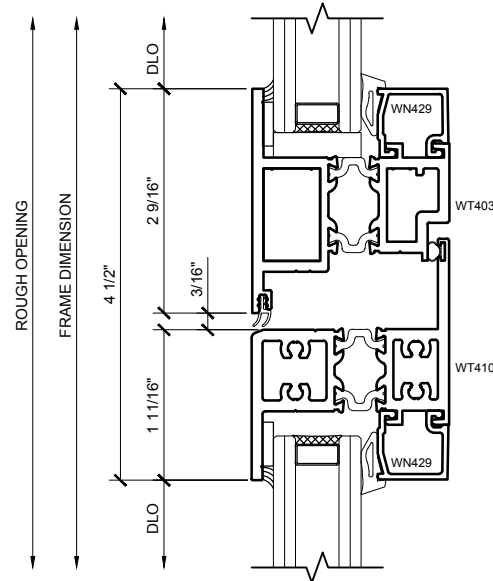

④ SECTION DETAIL AT
HORIZONTAL INTERMEDIATE
1'-0"=1'-0"

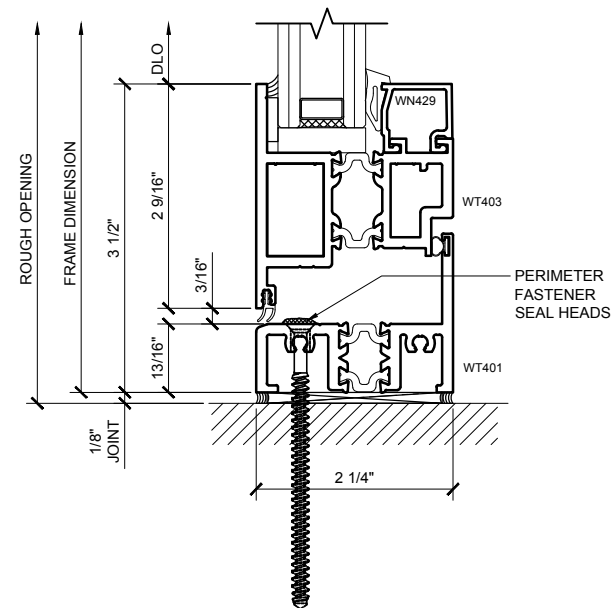

⑤ SECTION DETAIL AT SILL
1'-0"=1'-0"

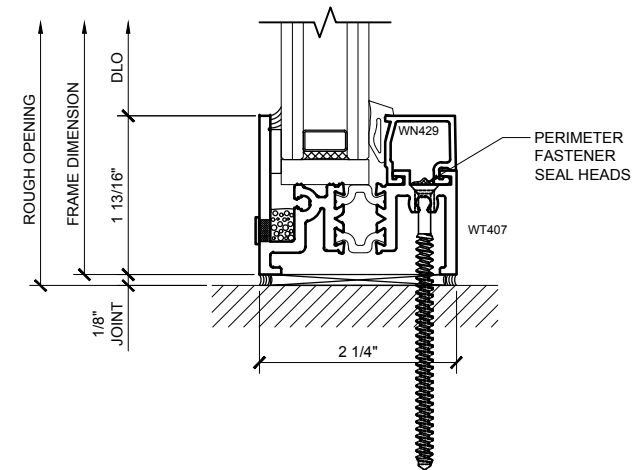

⑥ SECTION DETAIL AT SILL
1'-0"=1'-0"

Revisions By:


CRL ALUMINUM
C.R. LAURENCE CO. ARCHITECTURAL PRODUCTS
2503 E. Vernon Avenue, Los Angeles, CA 90058-1887
PH (800) 421-6144 FX: 800-587-7501 www.crlaurence.com

Description:
CRL / US ALUMINUM
WINDOWS
SERIES 7400

Drawn By: RP
Date: 11/04/15
Scale: AS NOTED
File Name:
Series7400.dwg


Sheet

3.06

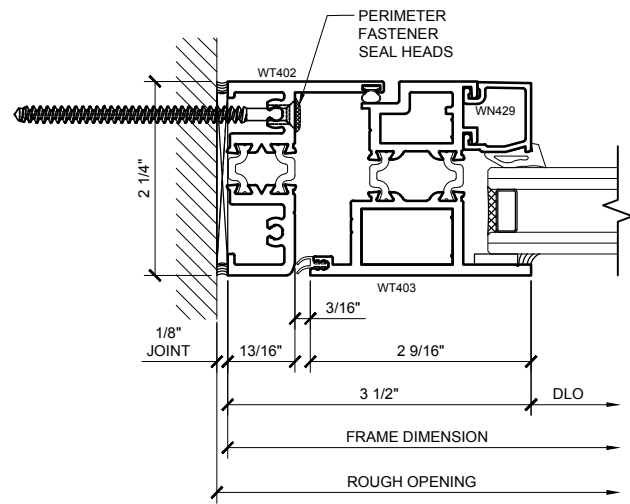


⑦ SECTION DETAIL AT JAMB

1'-0"=1'-0"

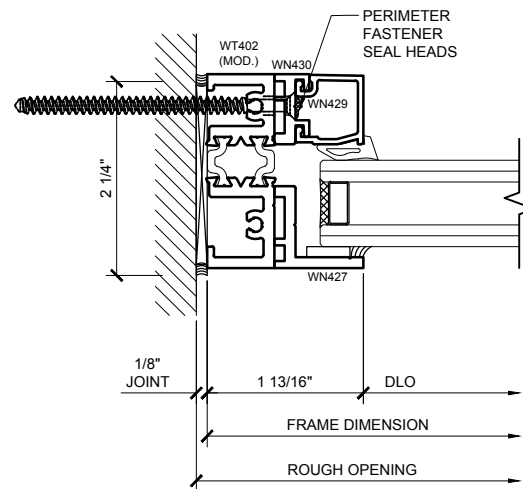


⑧ SECTION DETAIL AT JAMB

1'-0"=1'-0"

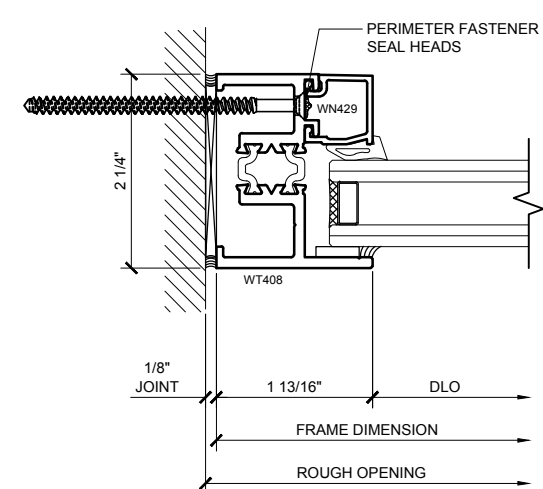


⑨ SECTION DETAIL AT JAMB

1'-0"=1'-0"

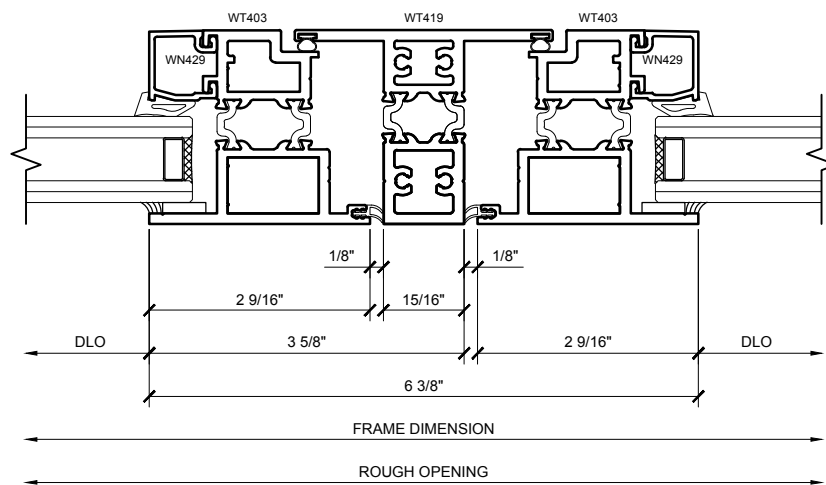


⑩ SECTION DETAIL AT VERTICAL INTERMEDIATE

1'-0"=1'-0"

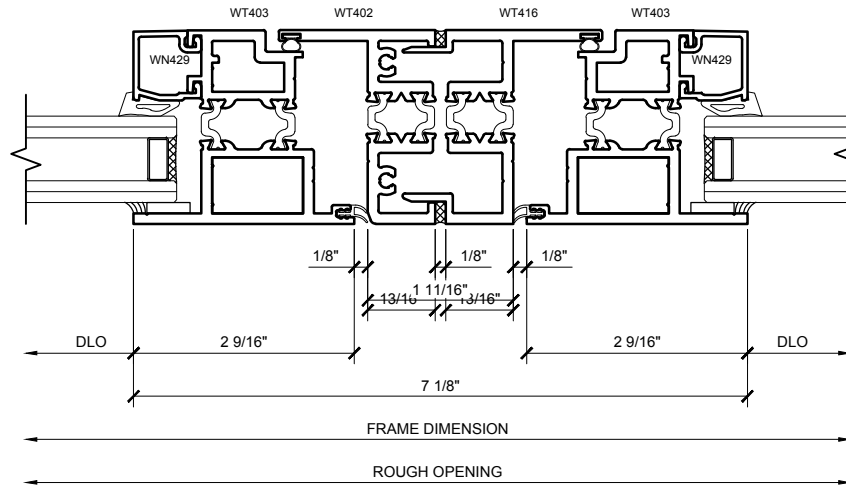

⑪ SECTION DETAIL AT VERTICAL INTERMEDIATE

1'-0"=1'-0"

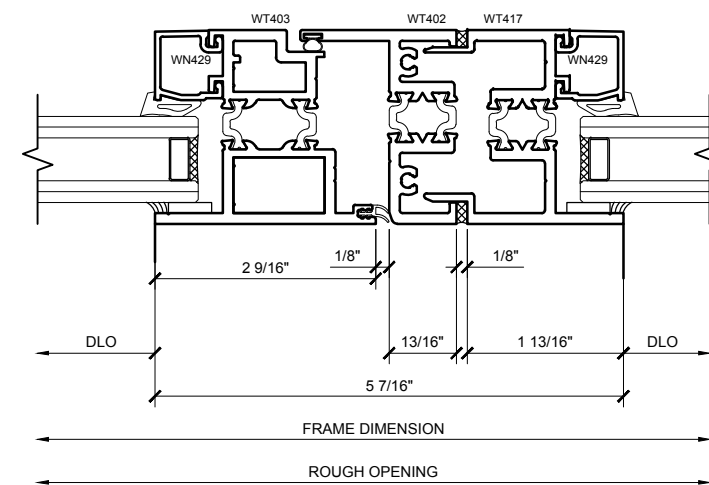

⑫ SECTION DETAIL AT VERTICAL INTERMEDIATE

1'-0"=1'-0"


Revisions By:

CRL
ALUMINUM
C.R. LAURENCE CO. ARCHITECTURAL PRODUCTS
2803 E. Varona Avenue, Los Angeles, CA 90058-1887
PH (800)-421-6144 FX (800)-587-7501 www.crlaurence.com


Description:
CRL / US ALUMINUM
WINDOWS
SERIES 7400

Drawn By: RP
Date: 11/04/15
Scale: AS NOTED
File Name:
Series7400.dwg
Sheet



3.07

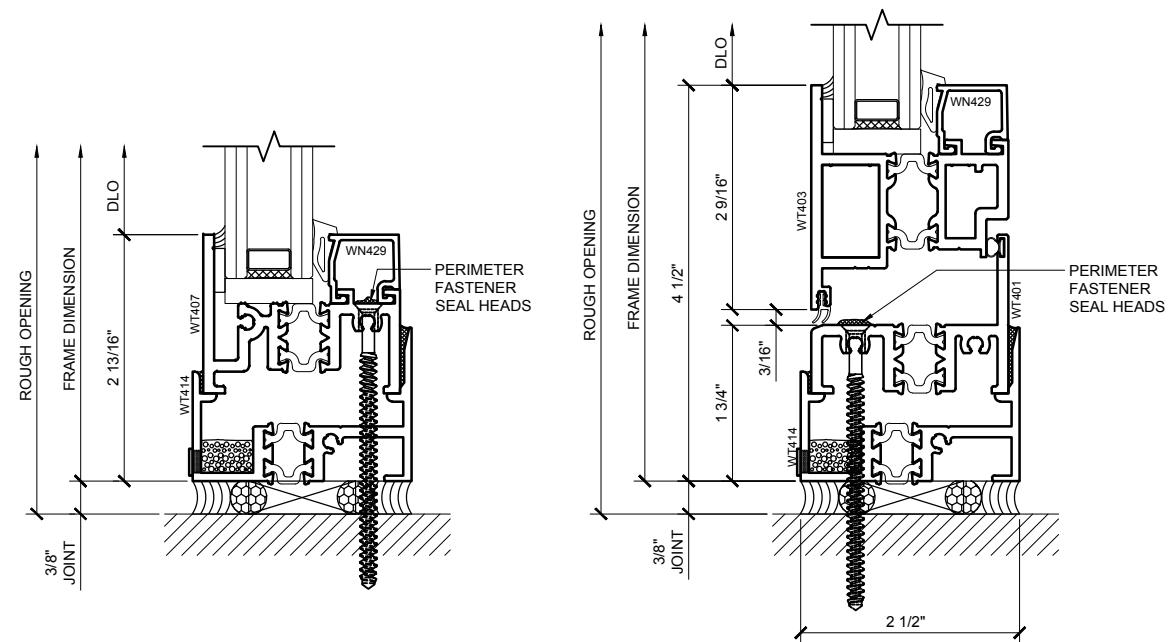

① SECTION DETAIL AT STARTER SILLS
1'-0"=1'-0"

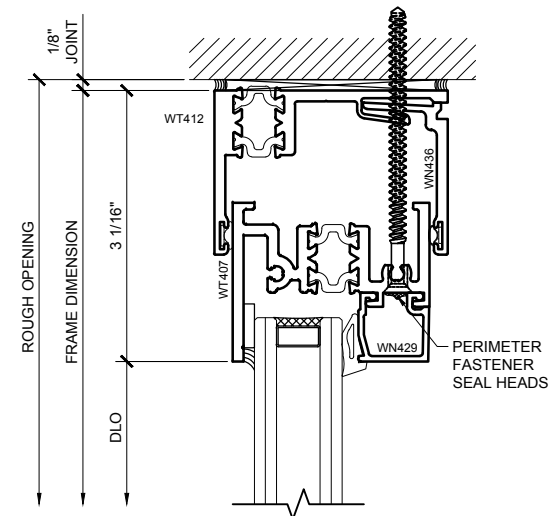

③ SECTION DETAIL AT COMPENSATION CHANNELS
1'-0"=1'-0"

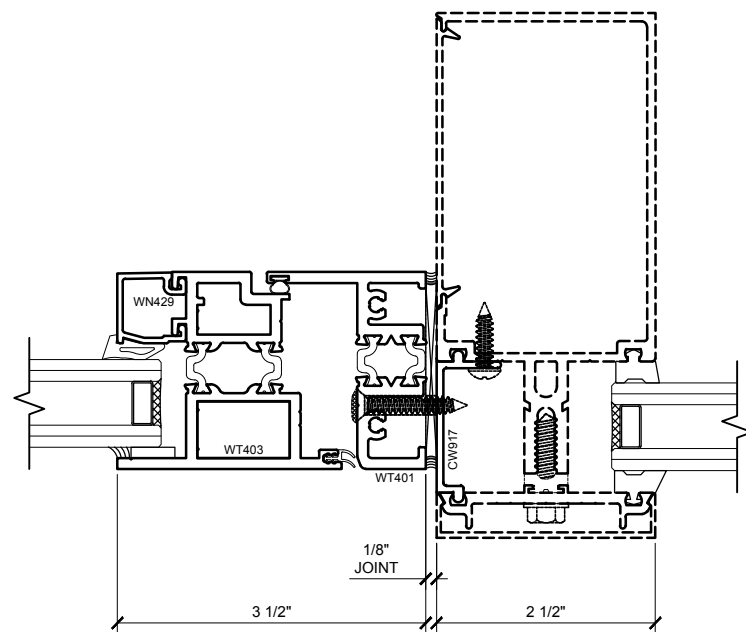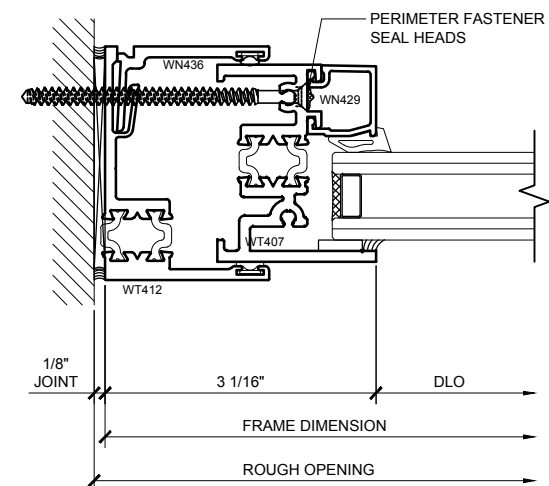

② SECTION DETAIL AT CURTAIN WALL ADAPTOR
1'-0"=1'-0"

Revisions By:



CRL ALUMINUM
C.R. LAURENCE CO. ARCHITECTURAL PRODUCTS
2503 E. Vernon Avenue, Los Angeles, CA 90058-1887
PH (800) 421-4144 FX: 800-587-7501 www.crlaurence.com

Description:
CRL / US ALUMINUM
WINDOWS
SERIES 7400

Drawn By: RP
Date: 11/04/15
Scale: AS NOTED
File Name:
Series7400.dwg



Sheet

4.01

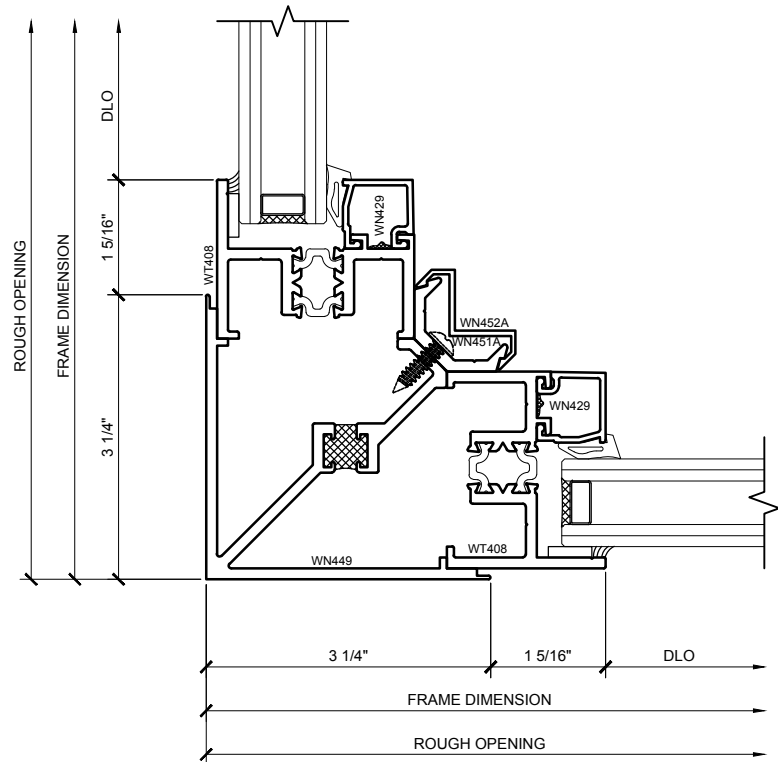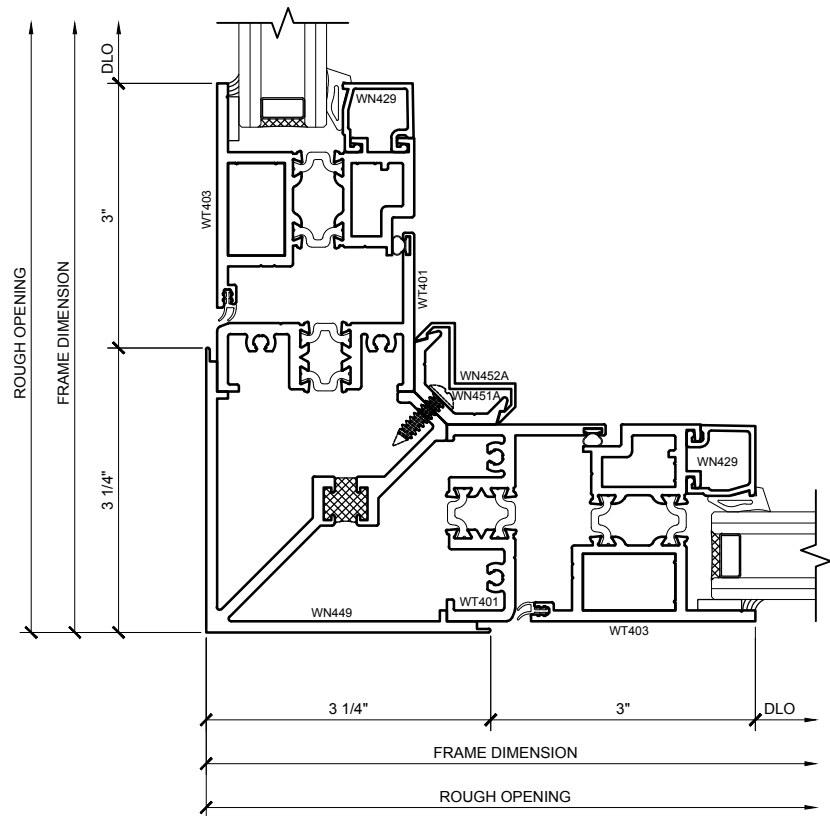

⑤ SECTION DETAIL AT CORNER ADAPTORS

1'-0"=1'-0"

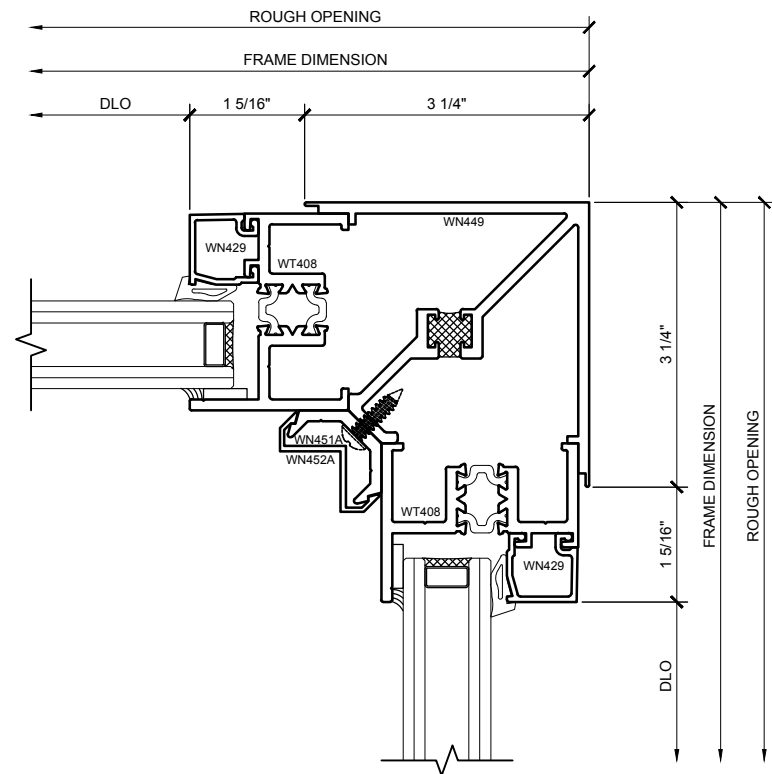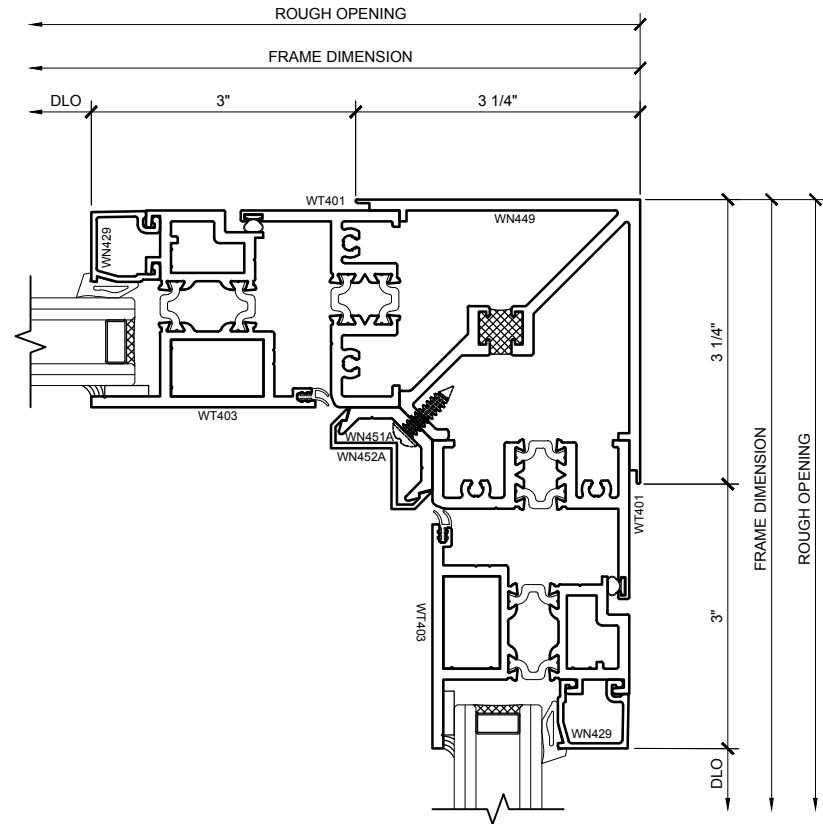

Revisions By:

CRL
ALUMINUM
C.R. LAURENCE CO. ARCHITECTURAL PRODUCTS
2503 E. Vernon Avenue, Los Angeles, CA 90058-1887
PH: (800) 421-4144 FX: 800-587-7501 www.crlaurence.com

Description:
CRL / US ALUMINUM
WINDOWS
SERIES 7400

Drawn By: RP
Date: 11/04/15
Scale: AS NOTED
File Name:
Series7400.dwg

Sheet

4.02